
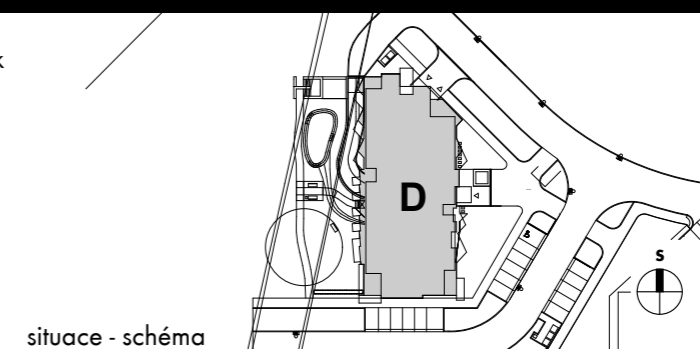


0 10m 1:200

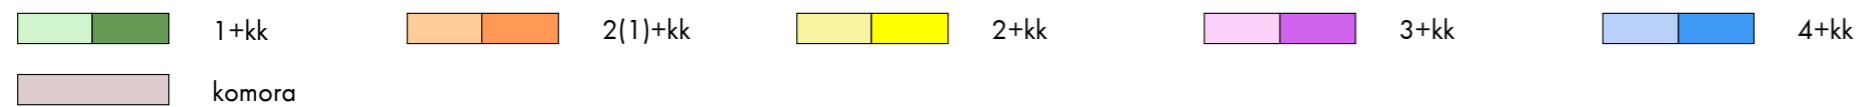

podlaží

5.NP

2016-08-31 INDEX B