



0 10m 1:250

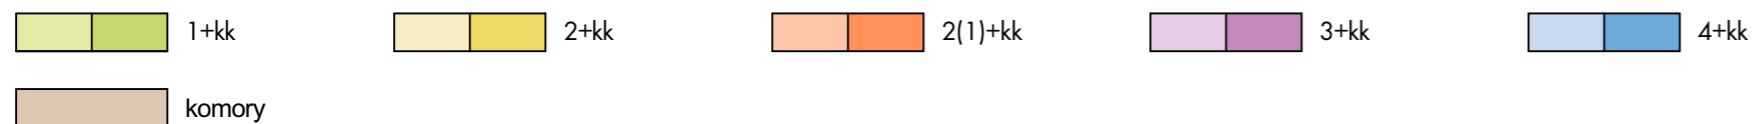

situace - schéma

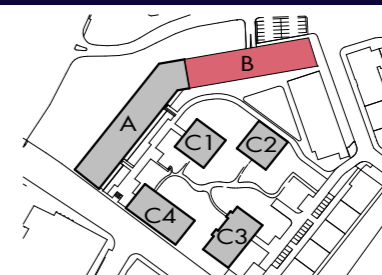

PODLAŽÍ

1.NP

2018-11-29 INDEX A