



0 10m 1:250

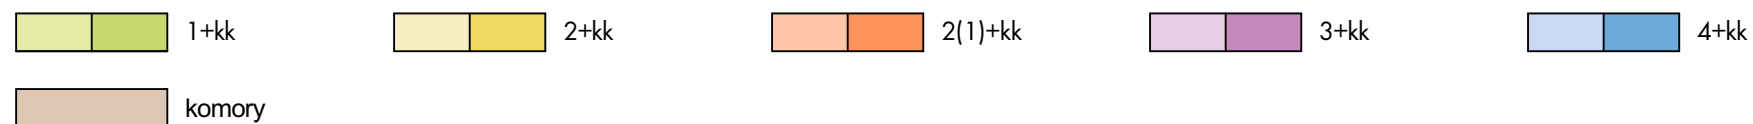

situace - schéma

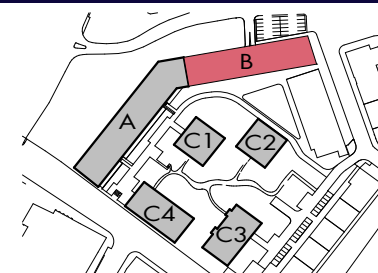

PODLAŽÍ

2.NP

2018-11-19 INDEX A