



406/B1	407/B1	408/B1	401/B1	417/B2	418/B2	419/B2	420/B2
2+kk	2+kk	2+kk	4+kk	2+kk	2+kk	2+kk	3+kk
53,1m ²	43,5m ²	49,2m ²	117,5m ²	49,4m ²	50,3m ²	49,8m ²	71,7m ²

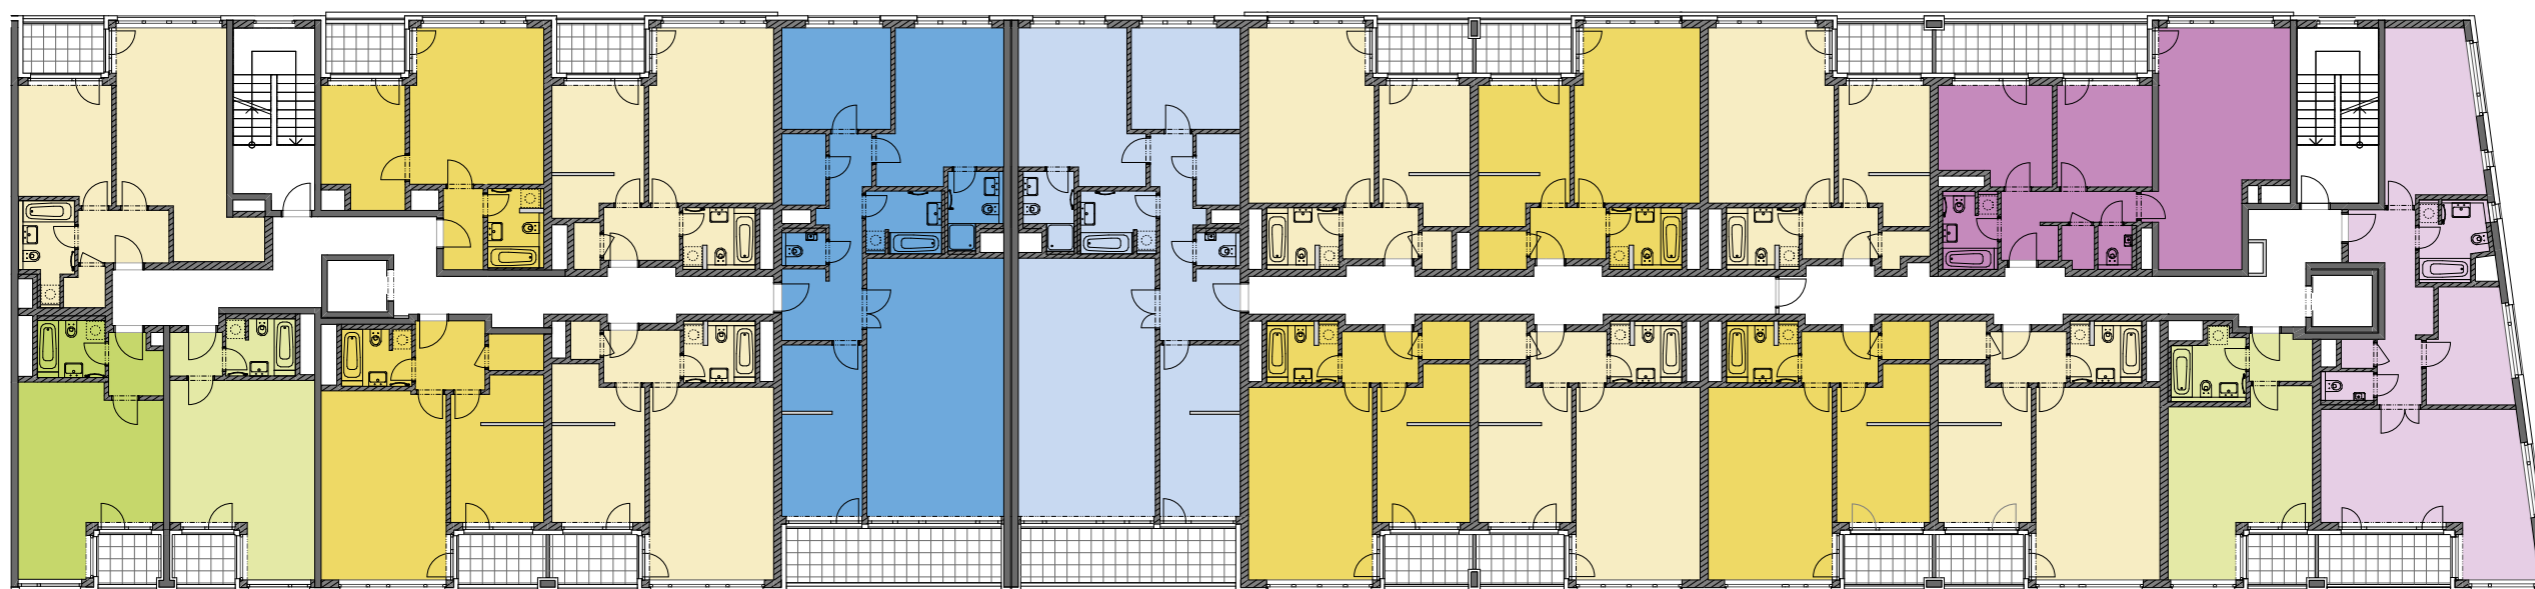


405/B1	404/B1	403/B1	402/B1	416/B2	415/B2	414/B2	413/B2	412/B2	411/B2	410/B2
1+kk	1+kk	3+kk	2+kk	4+kk	2+kk	2+kk	2+kk	2+kk	1+kk	3+kk
34,4m ²	34,8m ²	54,4m ²	54,1m ²	117,2m ²	54,9m ²	54,9m ²	54,9m ²	54,9m ²	33,9m ²	79,5m ²



0 10m 1:250

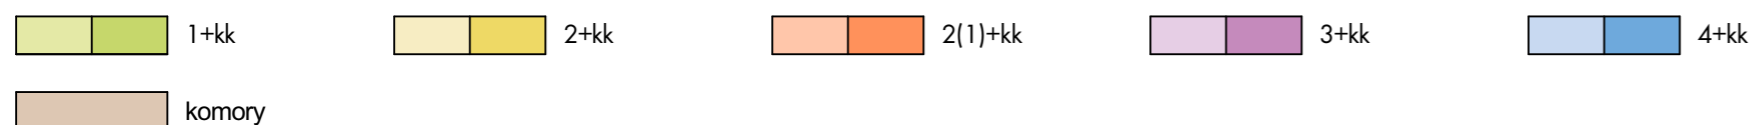

situace - schéma

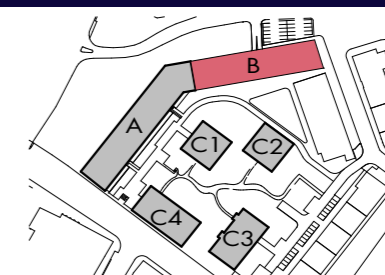

PODLAŽÍ

4.NP

2018-11-19 INDEX A