



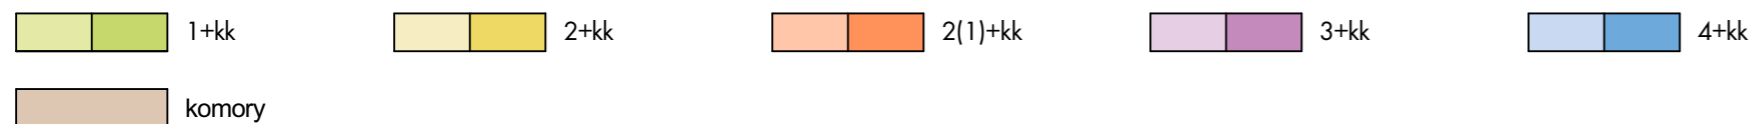

0 10m 1:250

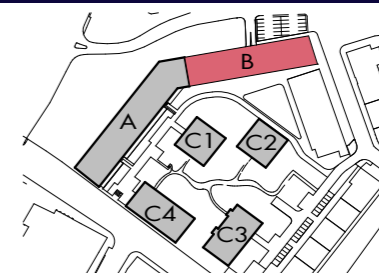

situace - schéma



PODLAŽÍ

5.NP

2018-11-19 INDEX A