



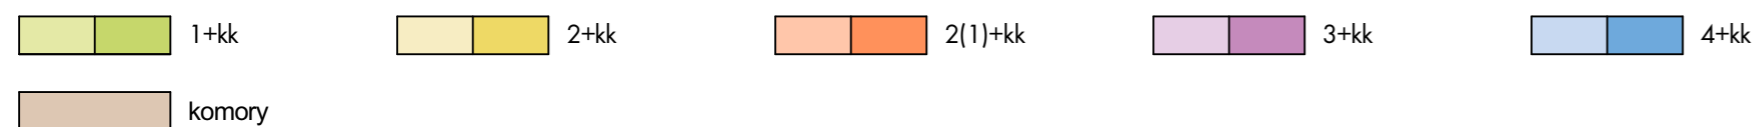

0 10m 1:250

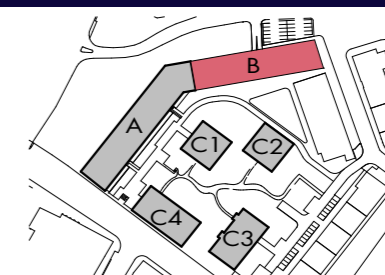

situace - schéma



PODLAŽÍ

6.NP

2018 - 12 - 03 INDEX A