



201/H	202/H	203/H	204/H	205/H	206/H	207/H	208/H
2(1)+KK	2(1)+KK	1+KK	1+KK	2(1)+KK	2(1)+KK	2(1)+KK	2(1)+KK
51.7 m ²	52.6 m ²	40.3 m ²	39.0 m ²	54.4 m ²	54.6 m ²	53.4 m ²	52.5 m ²



215/H	214/H	213/H	212/H	211/H	210/H	209/H
2(1)+KK	2(1)+KK	1+KK	1+KK	2(1)+KK	2(1)+KK	3+KK
48.3 m ²	54.2 m ²	45.1 m ²	38.7 m ²	48.9 m ²	49.3 m ²	87.6 m ²

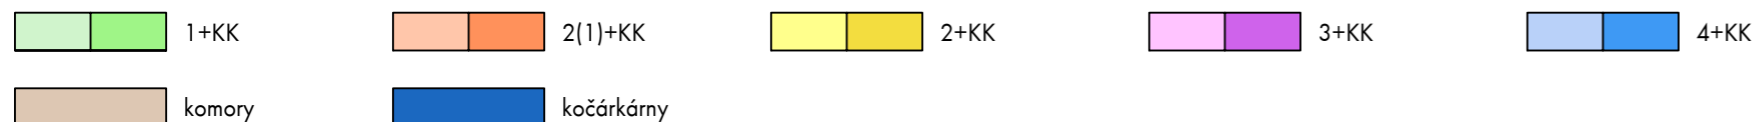

situace - schéma

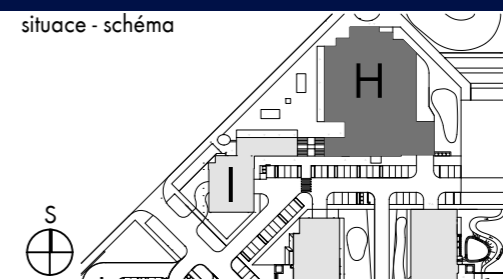

PODLAŽÍ

2.NP