



301/H	302/H	303/H	304/H	305/H	306/H	307/H	308/H
2(1)+KK	2(1)+KK	1+KK	1+KK	2(1)+KK	2(1)+KK	2(1)+KK	2(1)+KK
51.8 m ²	52.6 m ²	40.3 m ²	39.0 m ²	53.9 m ²	54.2 m ²	53.2 m ²	52.5 m ²



315/H	314/H	313/H	312/H	311/H	310/H	309/H
2(1)+KK	2(1)+KK	1+KK	1+KK	2(1)+KK	2(1)+KK	3+KK
48.3 m ²	54.2 m ²	45.1 m ²	38.7 m ²	48.5 m ²	49.0 m ²	87.4 m ²

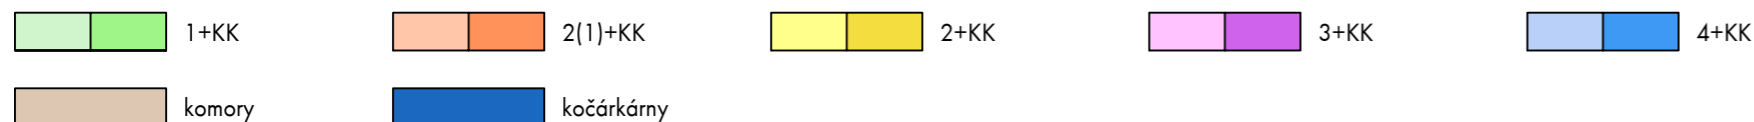

situace - schéma

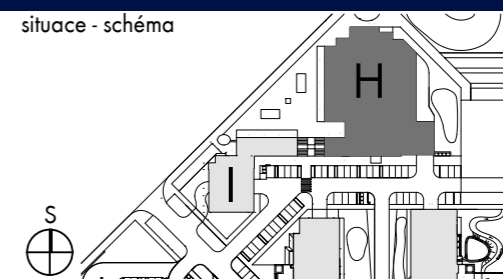

PODLAŽÍ

3.NP