


501/H
 2(1)+KK
 52.3 m²

502/H
 4+KK
 118.1 m²

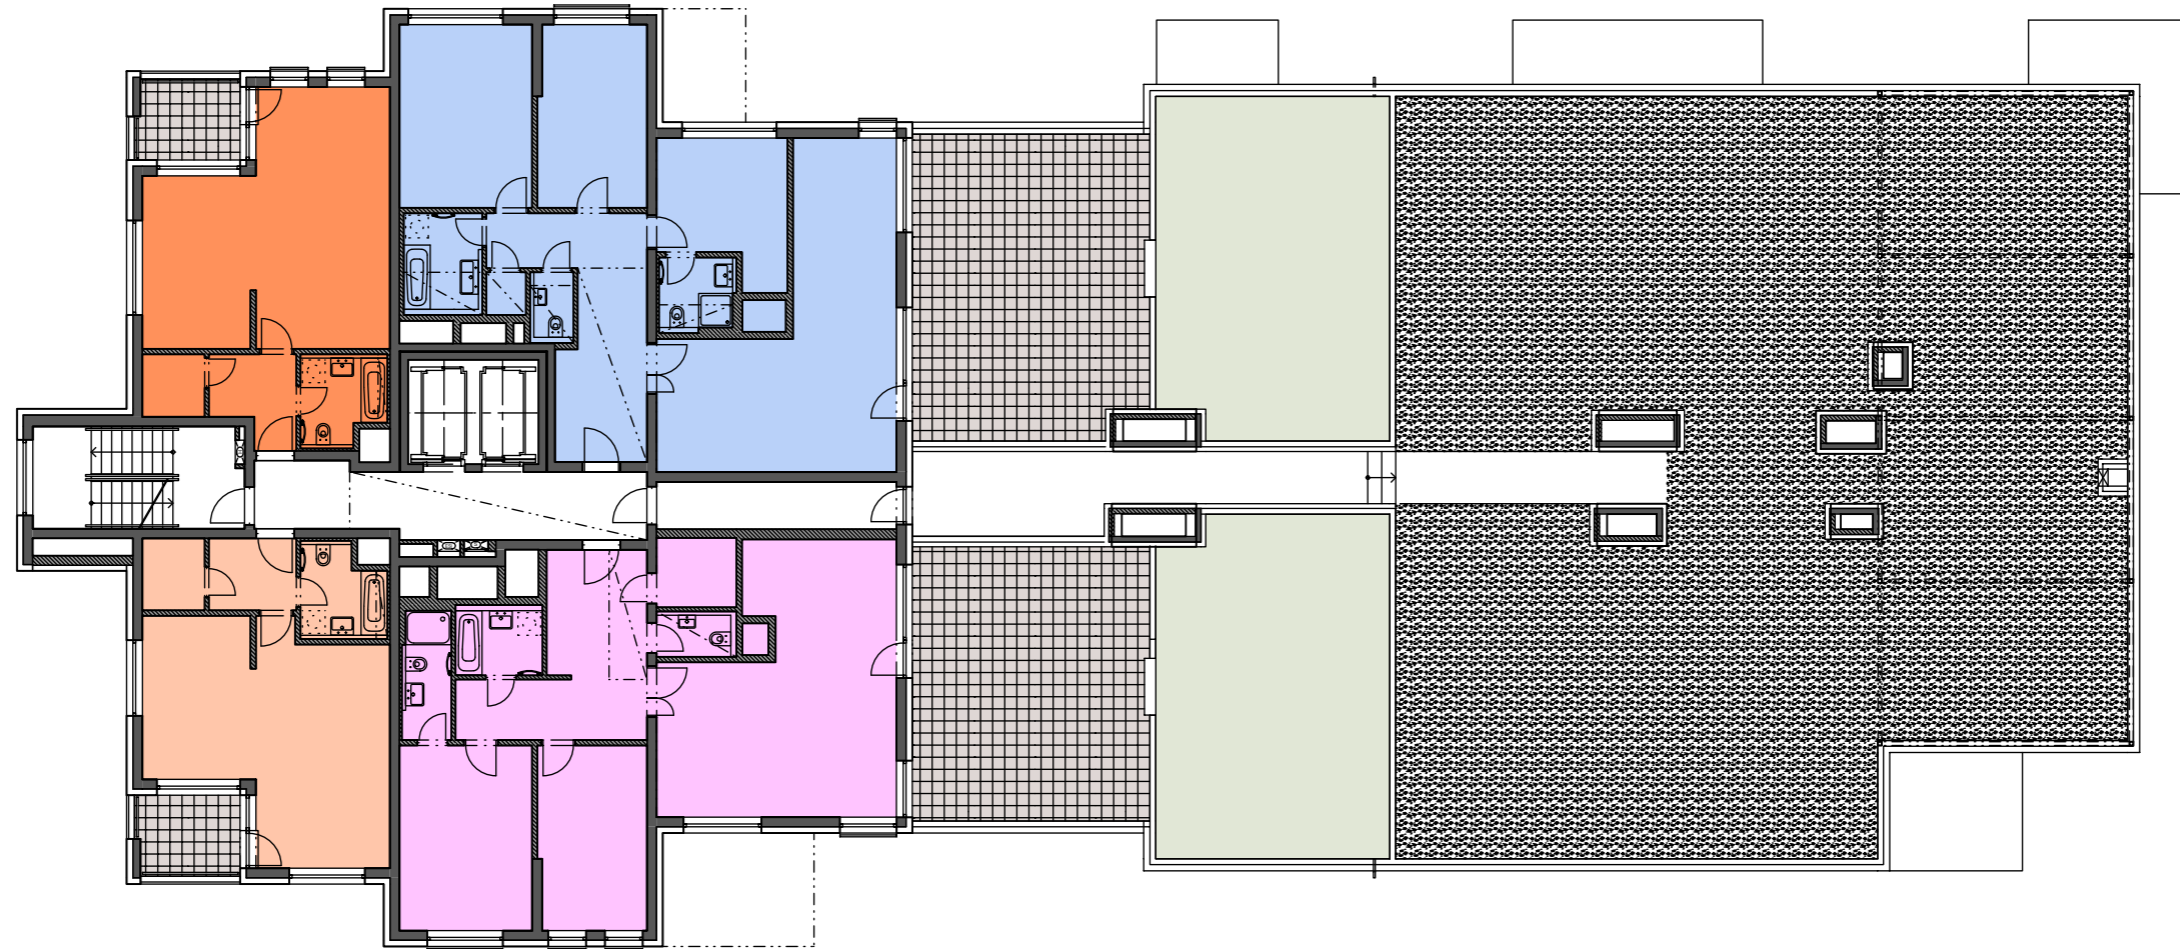


504/H
 2(1)+KK
 48.9 m²

503/H
 3+KK
 108.1 m²



situace - schéma

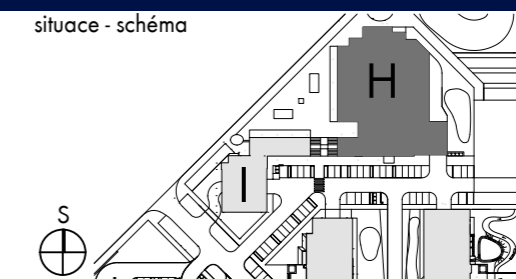

PODLAŽÍ

5.NP