




601/H	602/H	603/H
2(1)+KK	2(1)+KK	2(1)+KK
52.7 m ²	50.2 m ²	58.2 m ²

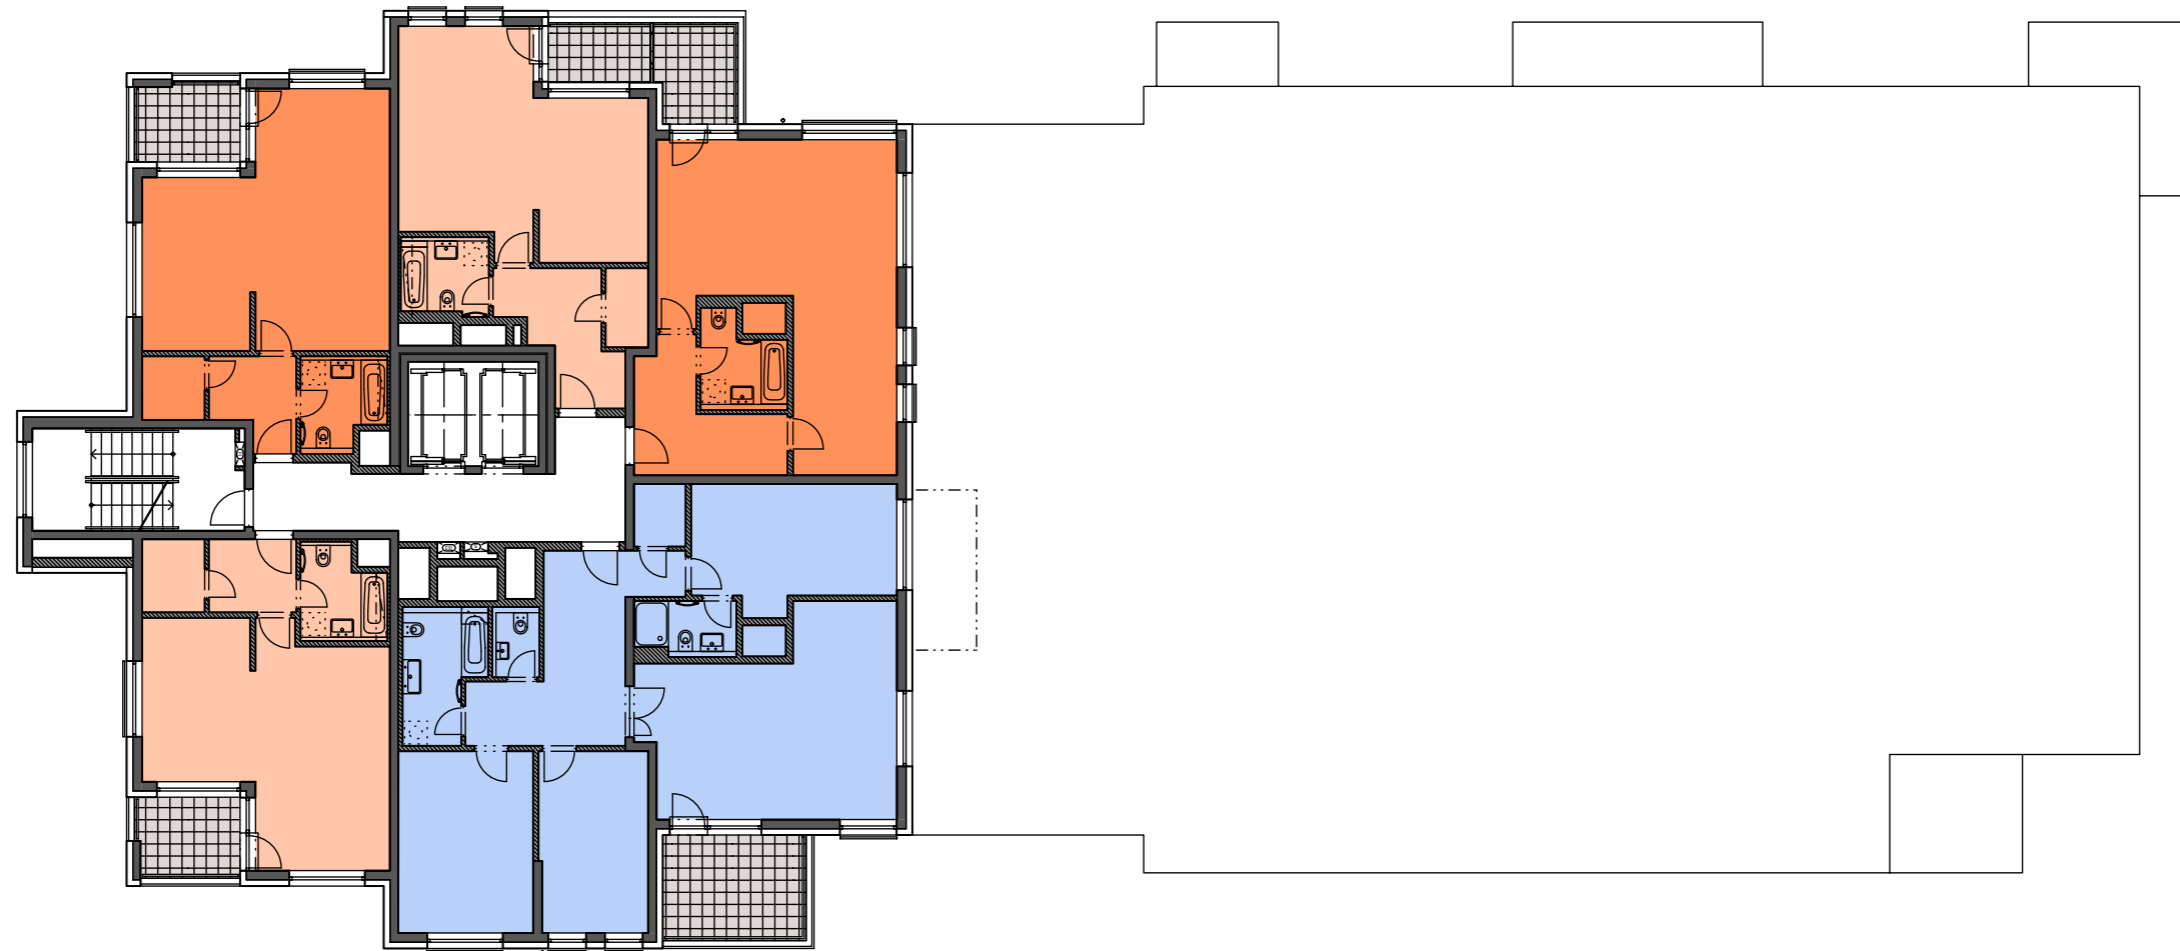

605/H	604/H
2(1)+KK	4+KK
49.2 m ²	119.6 m ²

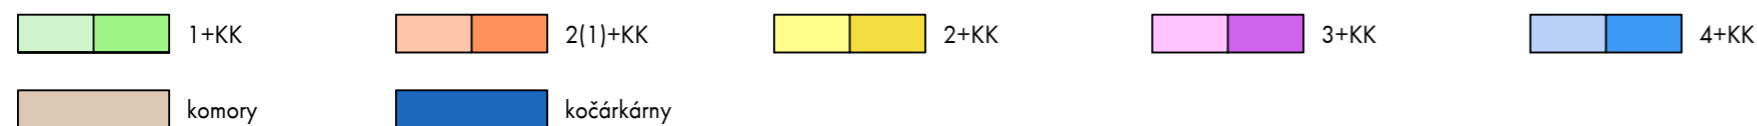

situace - schéma

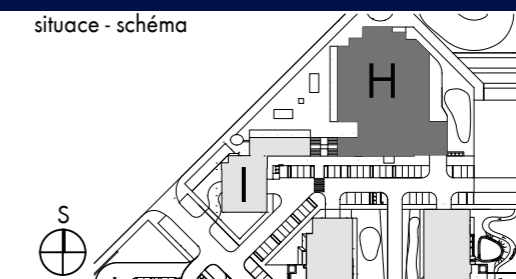

PODLAŽÍ

6.NP