



701/H	702/H	703/H
2(1)+KK	2(1)+KK	2(1)+KK
52.7 m ²	50.2 m ²	58.2 m ²



705/H	704/H
2(1)+KK	3+KK
49.2 m ²	98.3 m ²

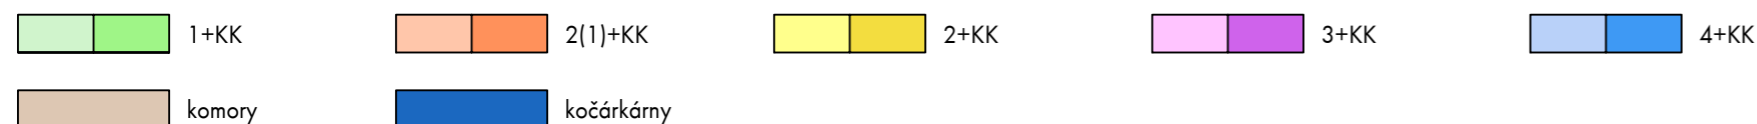

situace - schéma

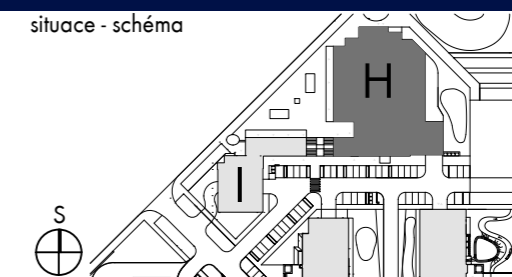

PODLAŽÍ

7.NP