


801/H  
 2(1)+KK  
 52.5 m<sup>2</sup>

802/H  
 3+KK  
 103.1 m<sup>2</sup>

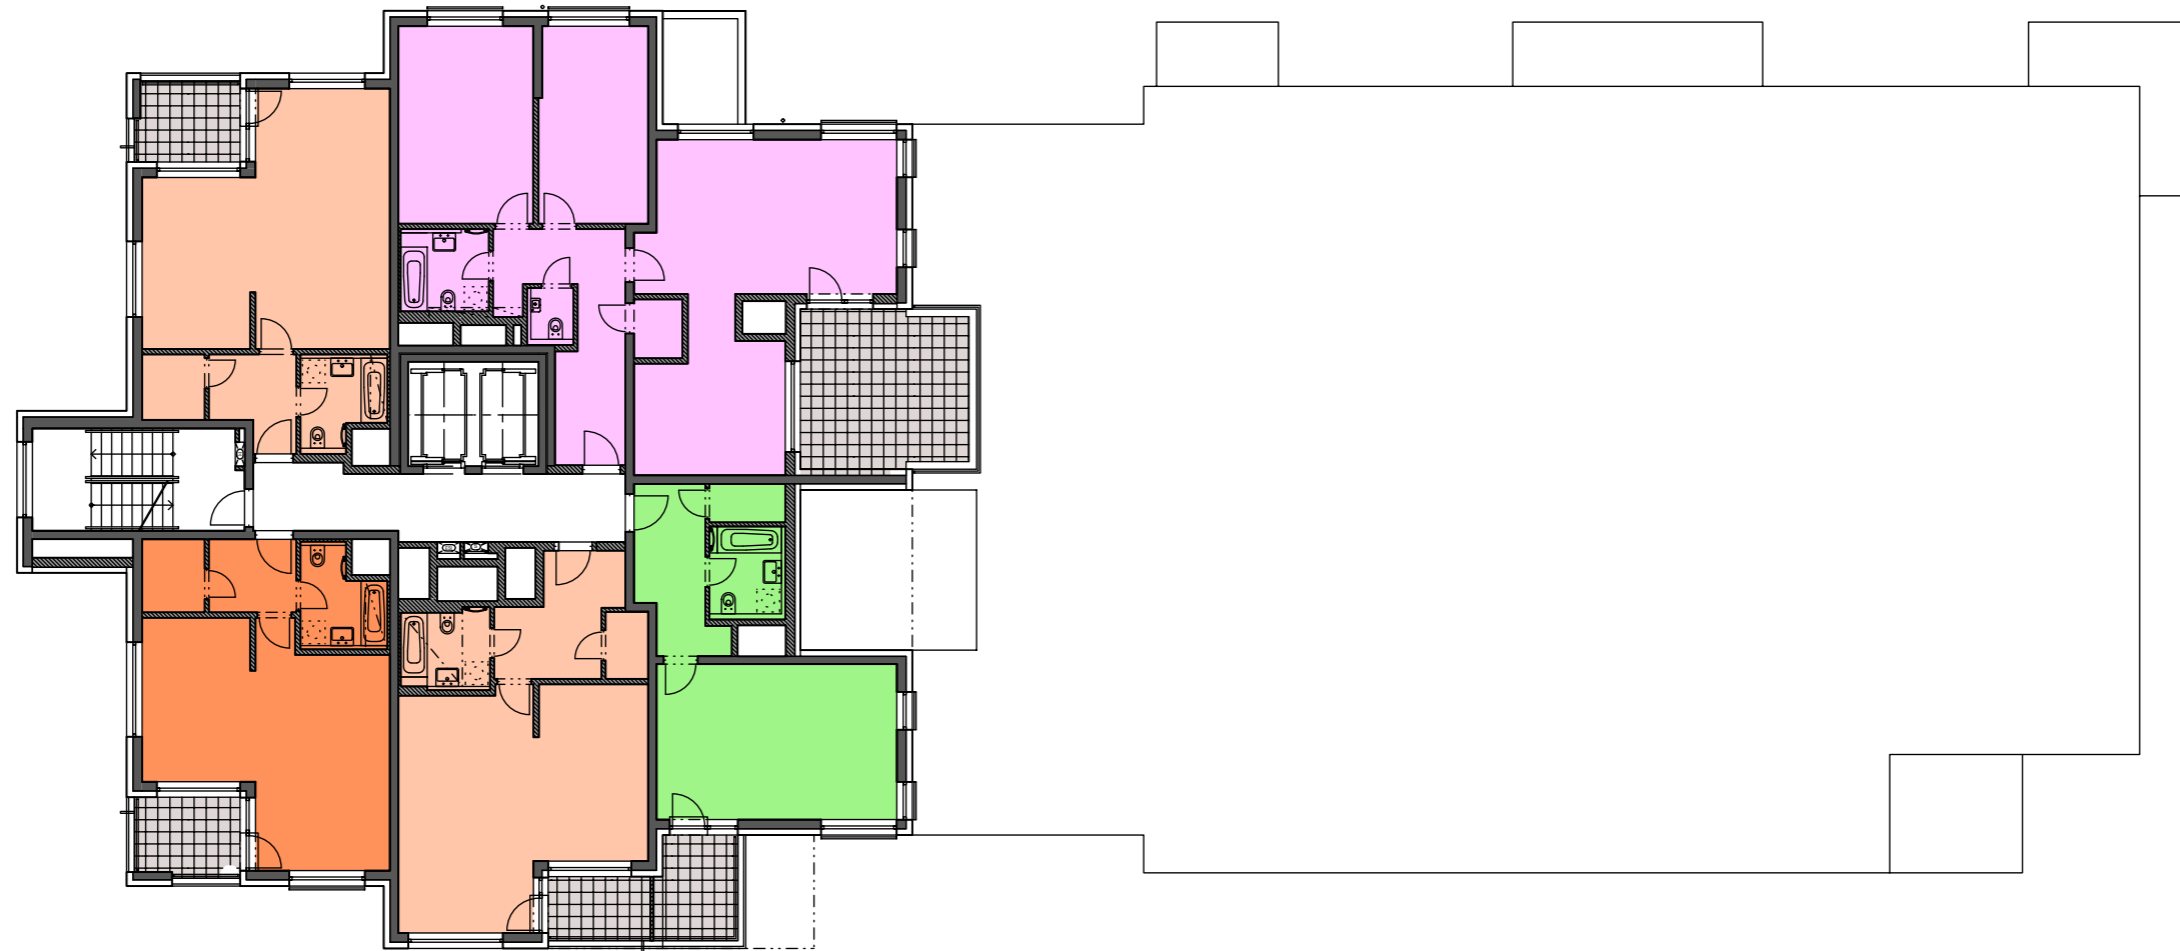


805/H  
 2(1)+KK  
 48.9 m<sup>2</sup>

804/H  
 2(1)+KK  
 53.9 m<sup>2</sup>

803/H  
 1+KK  
 42.5 m<sup>2</sup>



situace - schéma

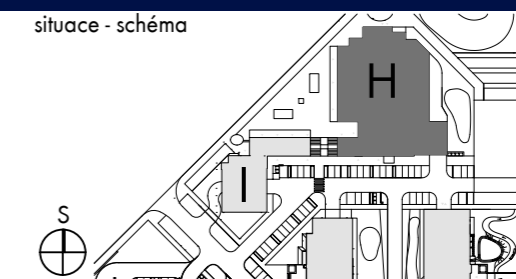

PODLAŽÍ

## 8.NP