


901/H	902/H	903/H
2(1)+KK	2(1)+KK	1+KK
52.5 m ²	50.2 m ²	42.5 m ²

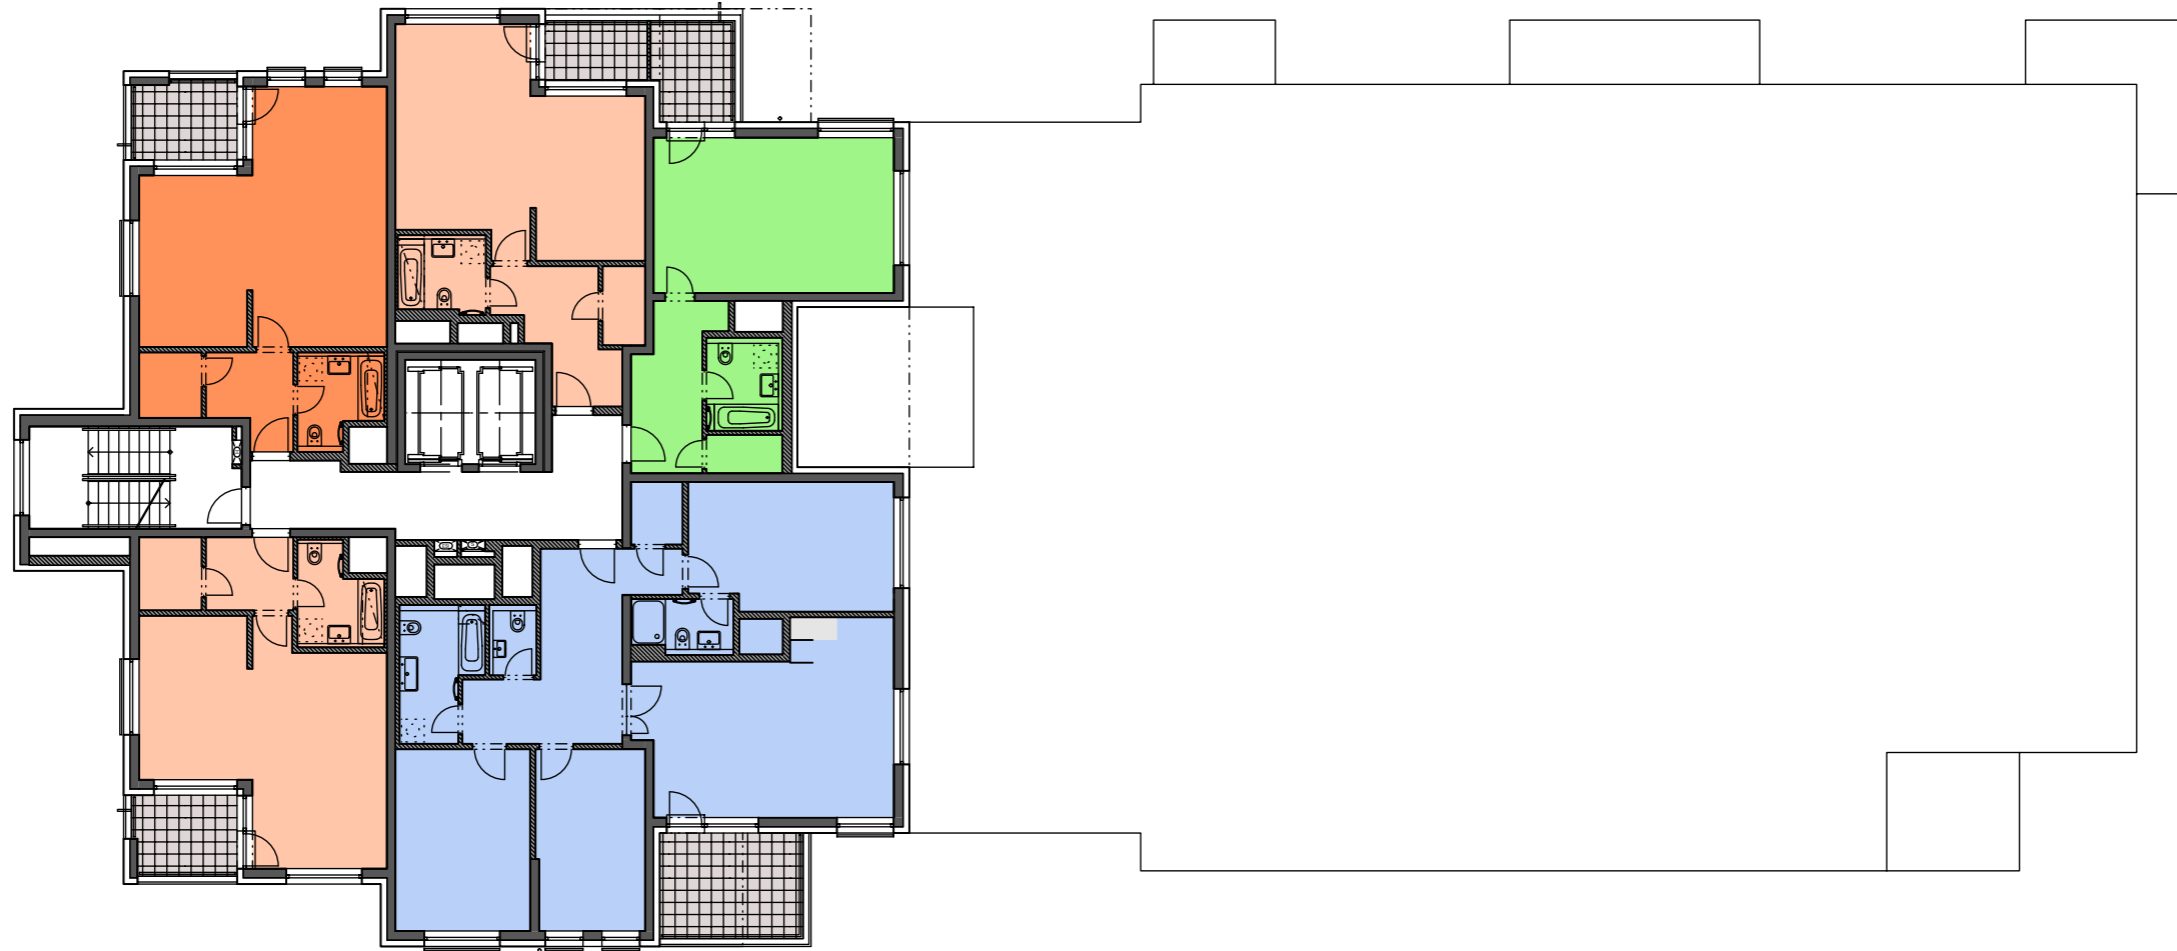


905/H	904/H
2(1)+KK	4+KK
48.9 m ²	119.6 m ²



1+KK	2(1)+KK	2+KK	3+KK	4+KK
komory	kočárkárny			

situace - schéma

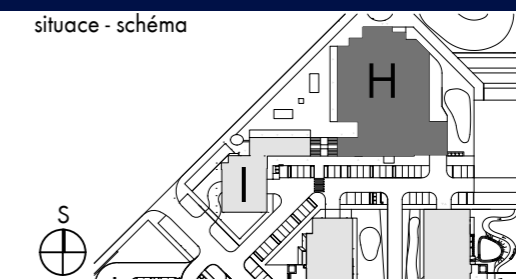

PODLAŽÍ

9.NP