



1101/H  
 2(1)+KK  
 52.5 m<sup>2</sup>

1102/H  
 4+KK  
 119.1 m<sup>2</sup>

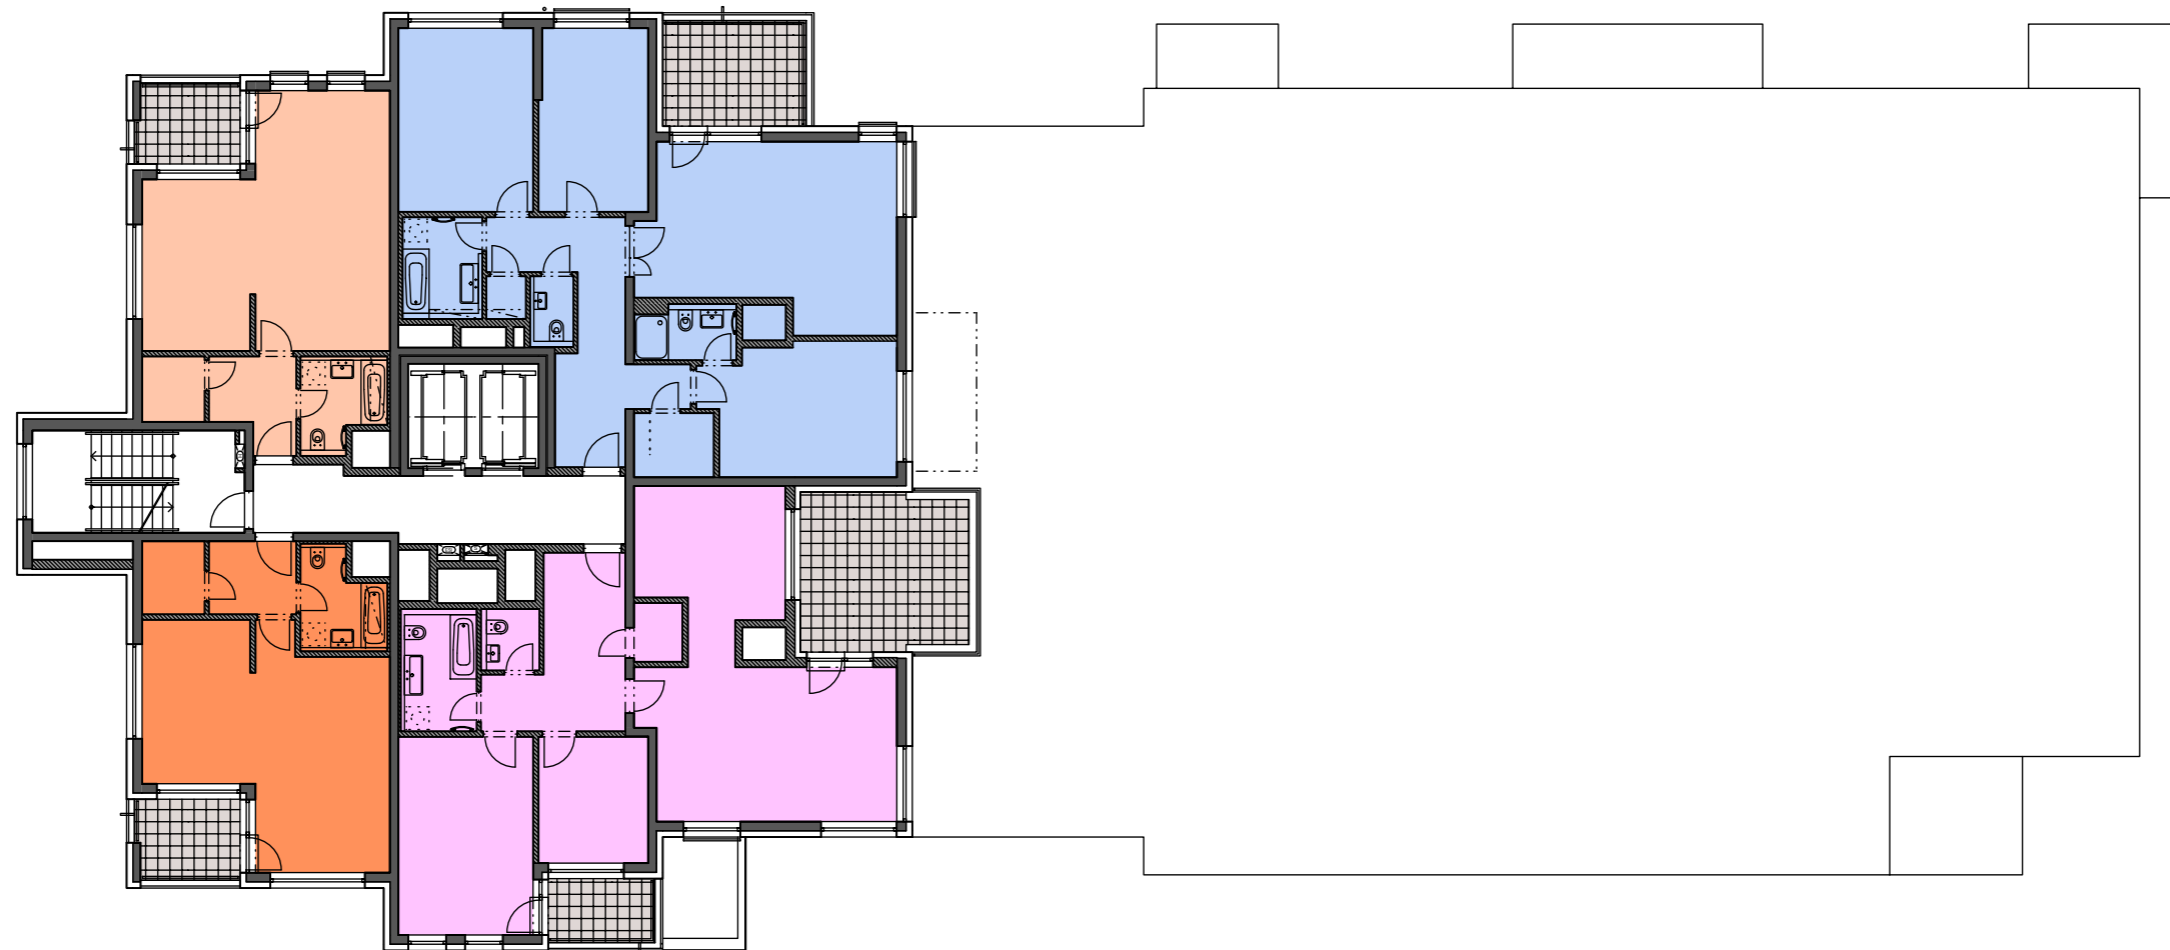


1104/H  
 2(1)+KK  
 48.9 m<sup>2</sup>

1103/H  
 3+KK  
 98.3 m<sup>2</sup>

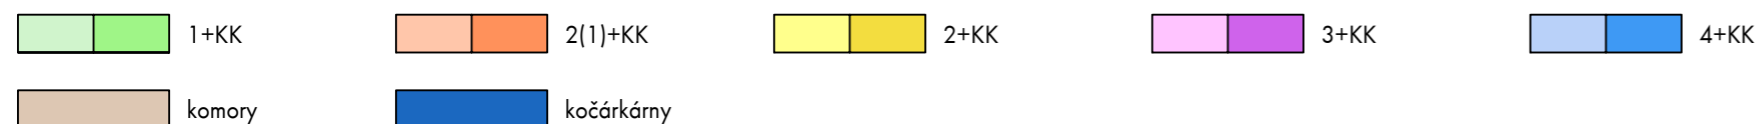

situace - schéma

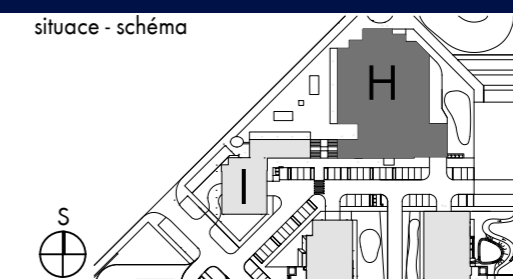

PODLAŽÍ

## 11.NP