




1301/H	1302/H	1303/H
2(1)+KK	2(1)+KK	1+KK
52.9 m ²	50.6 m ²	42.7 m ²

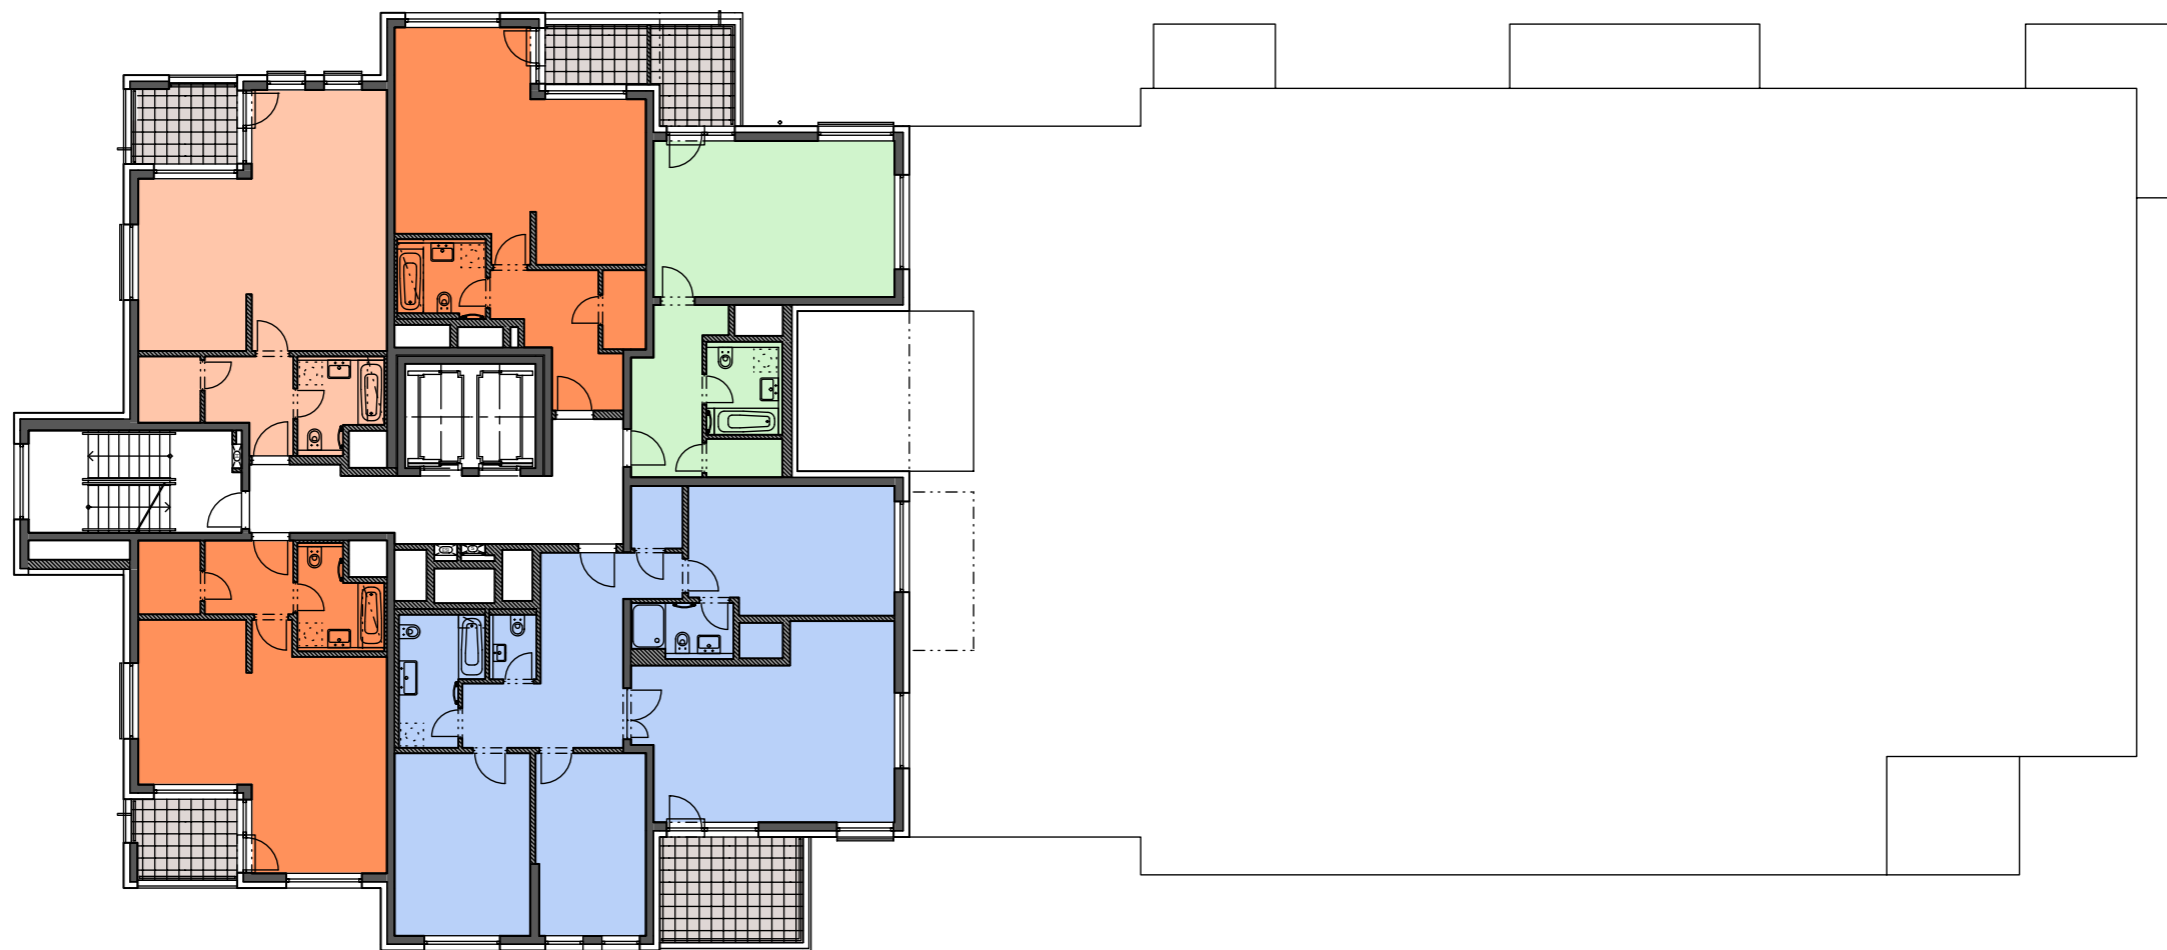

1305/H	1304/H
2(1)+KK	4+KK
49.3 m ²	119.8 m ²

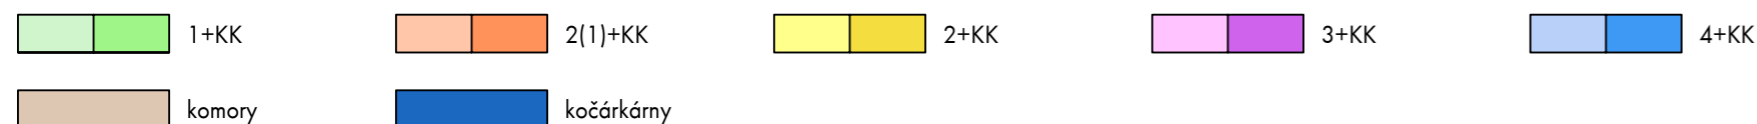

situace - schéma

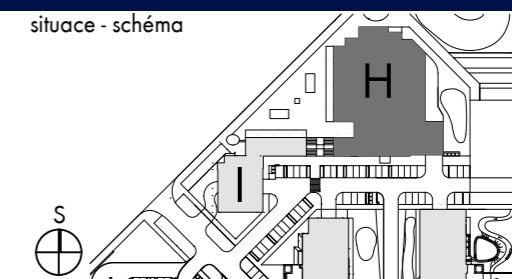

PODLAŽÍ

13.NP

2019-06-12 INDEX A