



1601/H
 4+KK
 119.7 m²

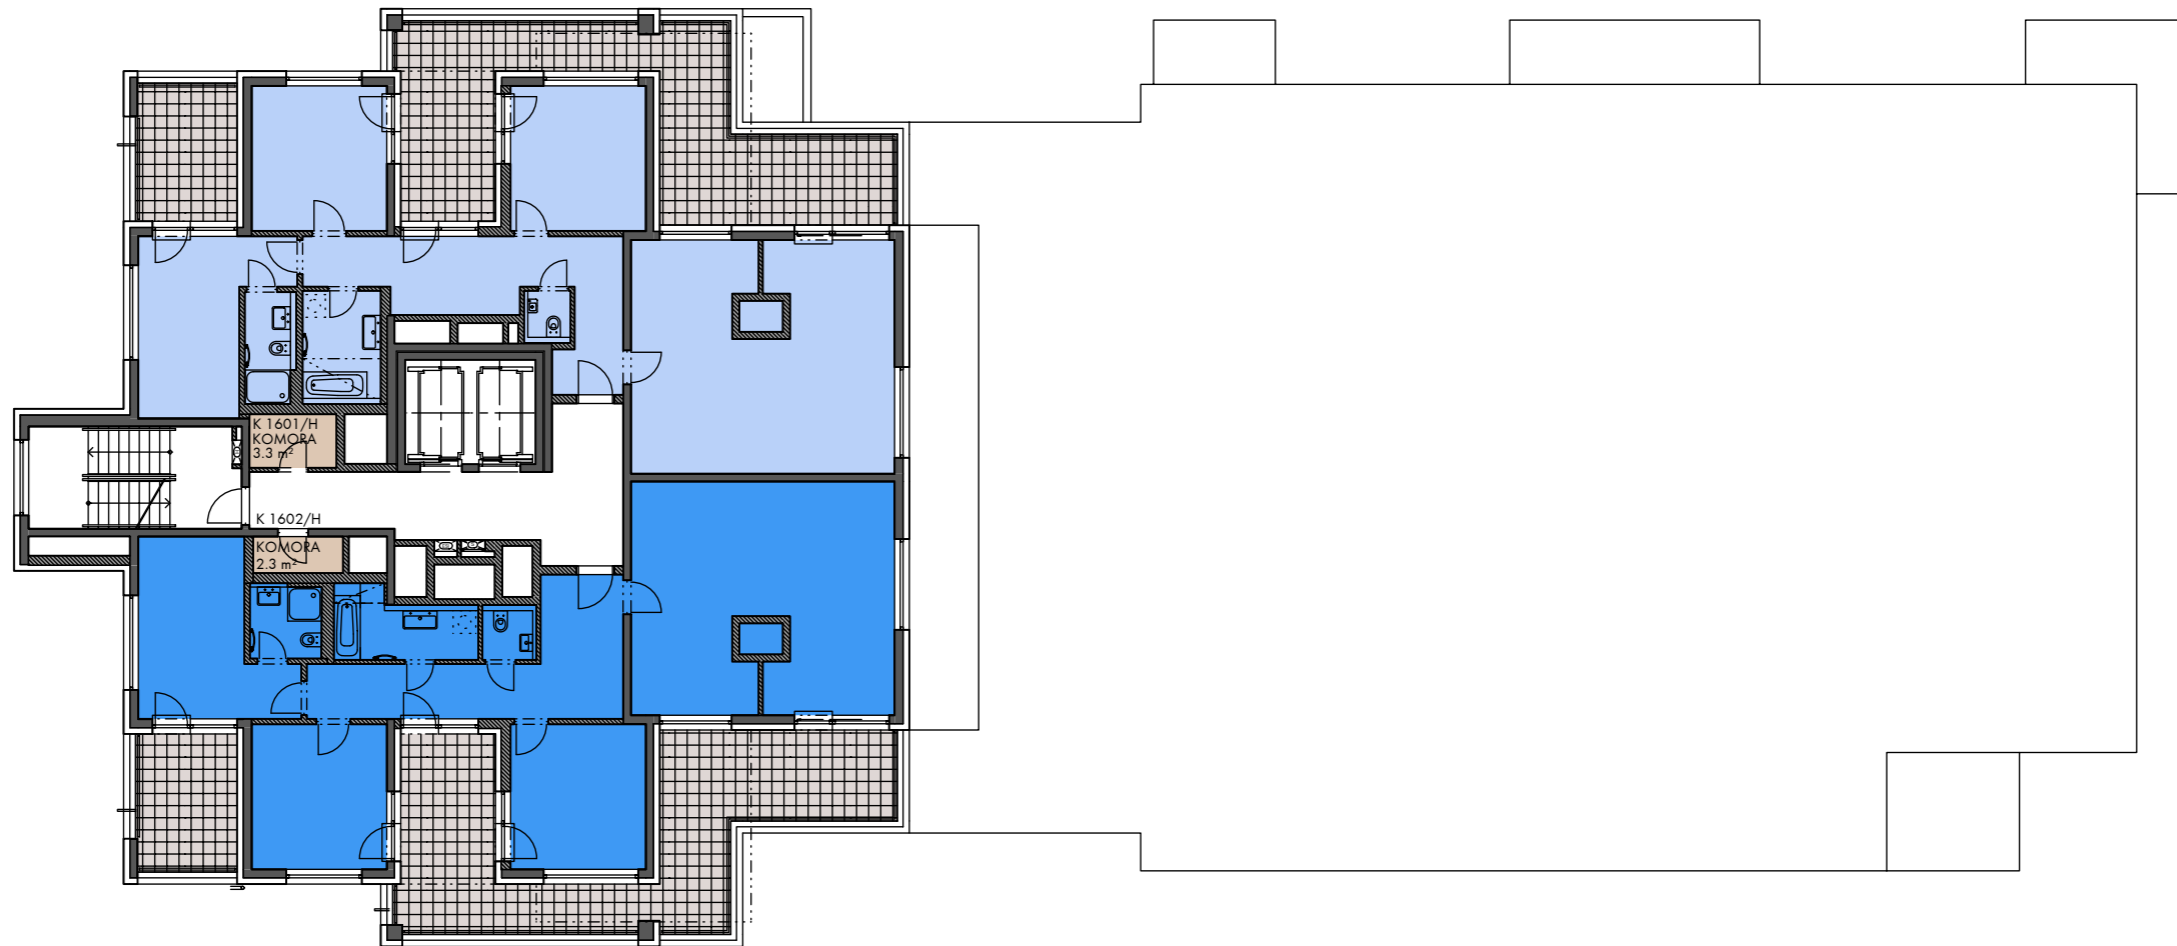

1602/H
 1602
 119.8 m²



situace - schéma

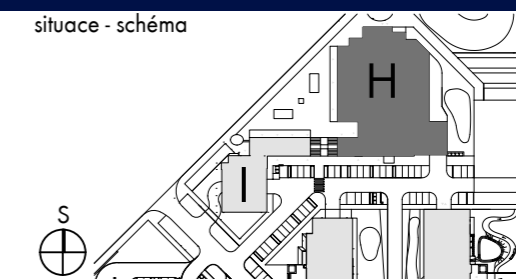

PODLAŽÍ

16.NP