



110/A2	108/A2	106/A2	104/A2	101/A2
2+KK	2+KK	2+KK	2+KK	1+KK
52.8m <sup>2</sup>	53.0m <sup>2</sup>	52.9m <sup>2</sup>	53.3m <sup>2</sup>	34.5m <sup>2</sup>

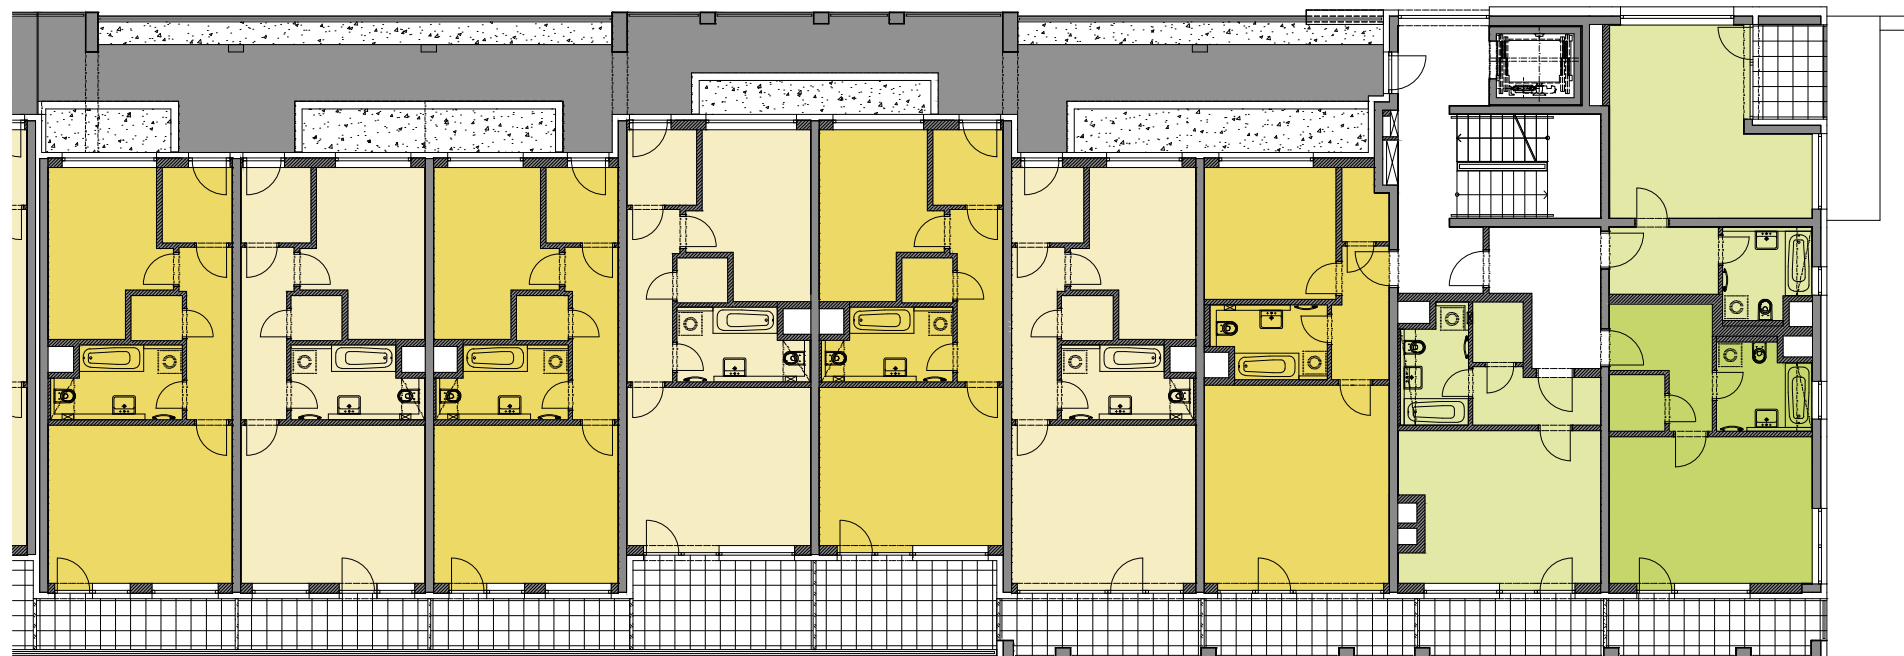


109/A2	107/A2	105/A2	103/A2	102/A2
2+KK	2+KK	2+KK	1+KK	1+KK
52.9m <sup>2</sup>	52.9m <sup>2</sup>	53.4m <sup>2</sup>	34.2m <sup>2</sup>	36.7m <sup>2</sup>

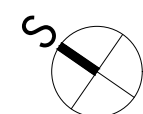

0 10m 1:200

1+KK
  2+KK
  3+KK
  4+KK
  komory

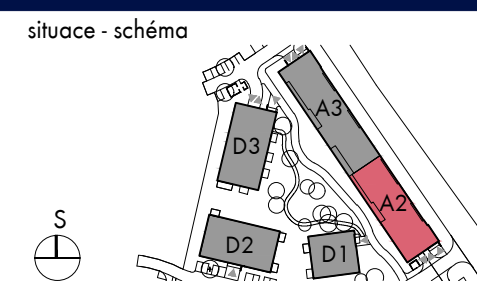


PODLAŽÍ

# 1.NP

2020-05-29 INDEX A



situace - schéma

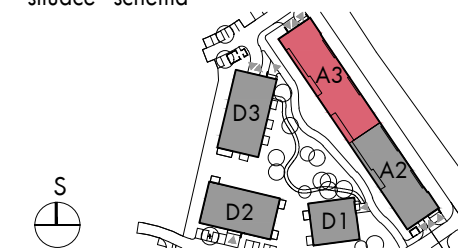

PODLAŽÍ

**1.NP**