



situace - schéma

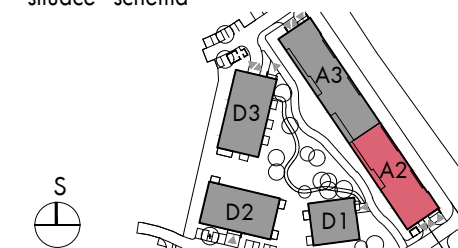

PODLAŽÍ

**6.NP**

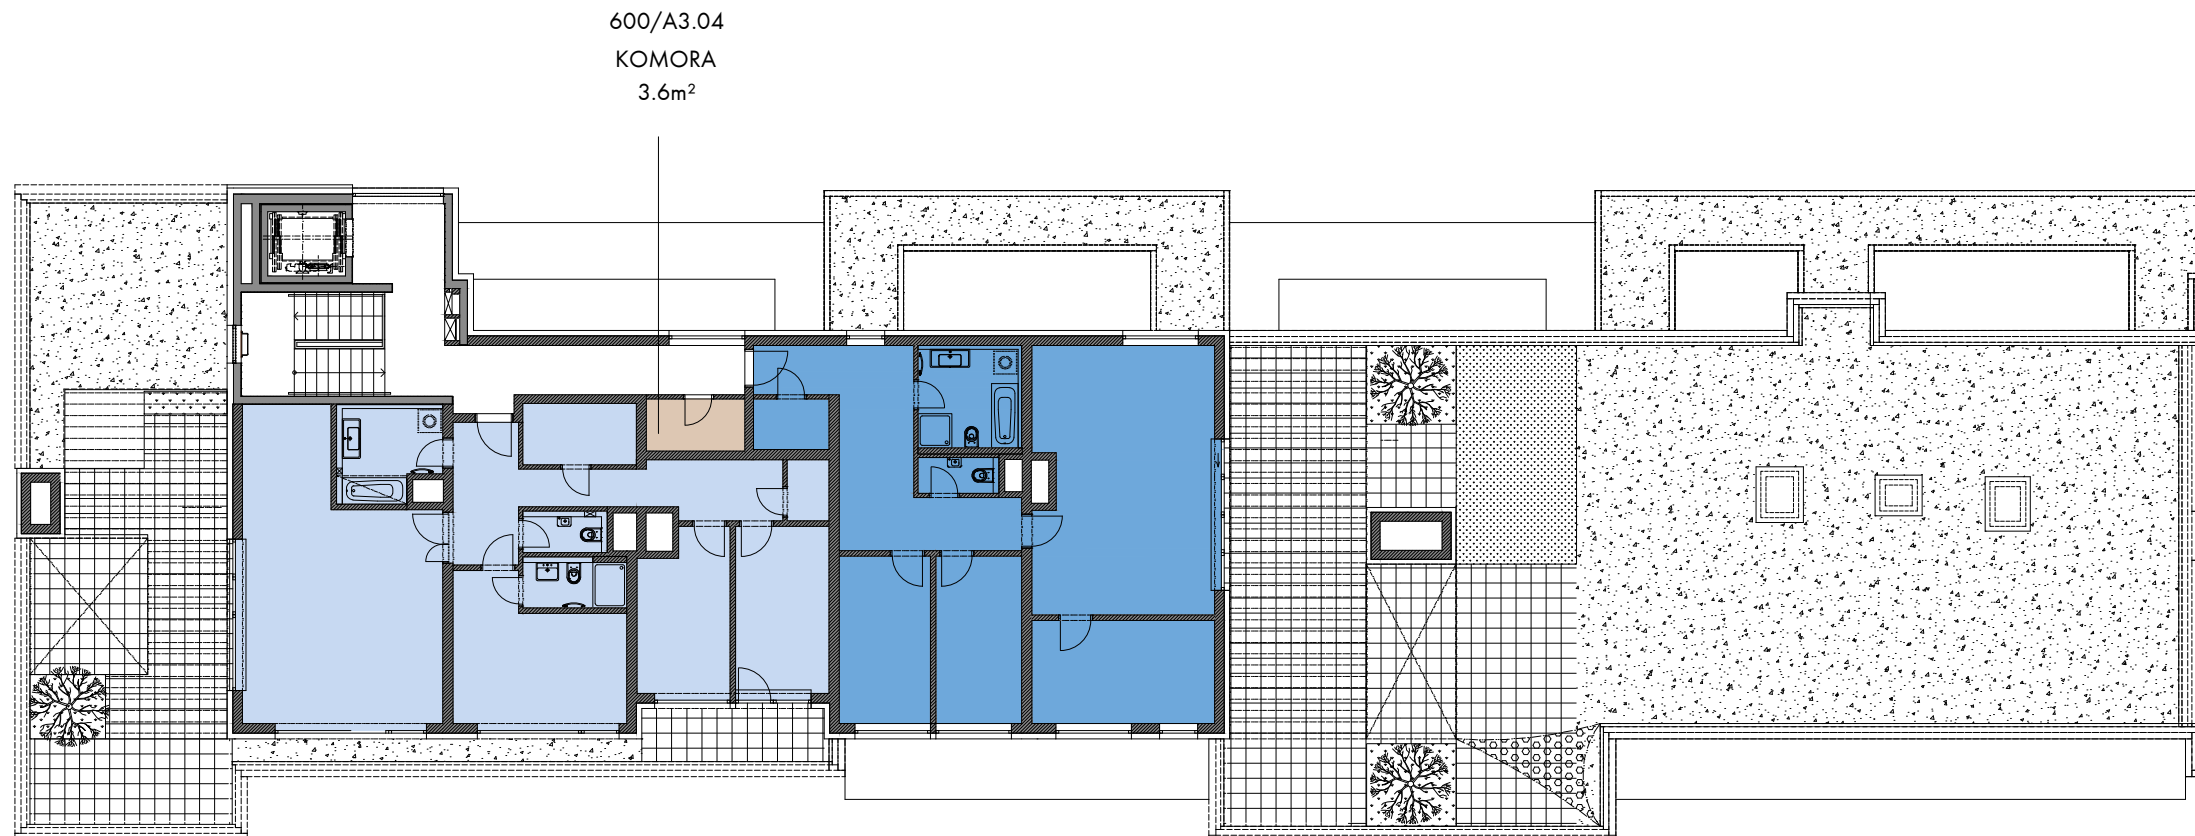


603/A3  
 4+KK  
 118.3m<sup>2</sup>

604/A3  
 4+KK  
 104.1



situace - schéma

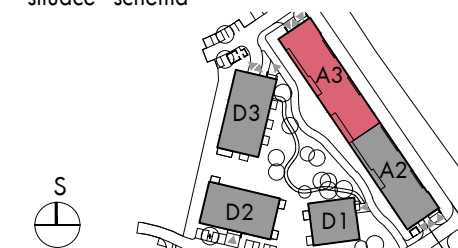

PODLAŽÍ

**6.NP**