

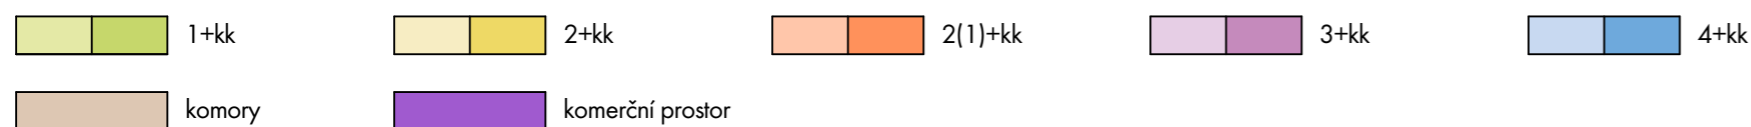


KP 01	KP 02	KP 03	KP 04	KP 05	KP 06	KP 07	KP 08	KP 09	KP 10	KP 11	KP 12
komerce	komerce	komerce	komerce	komerce	komerce	komerce	komerce	komerce	komerce	komerce	komerce
106,7m ²	63,6m ²	44,5m ²	52,6m ²	64,1m ²	64,0m ²	71,3m ²	64,0m ²	44,6m ²	57,4m ²	78,4m ²	46,5m ²

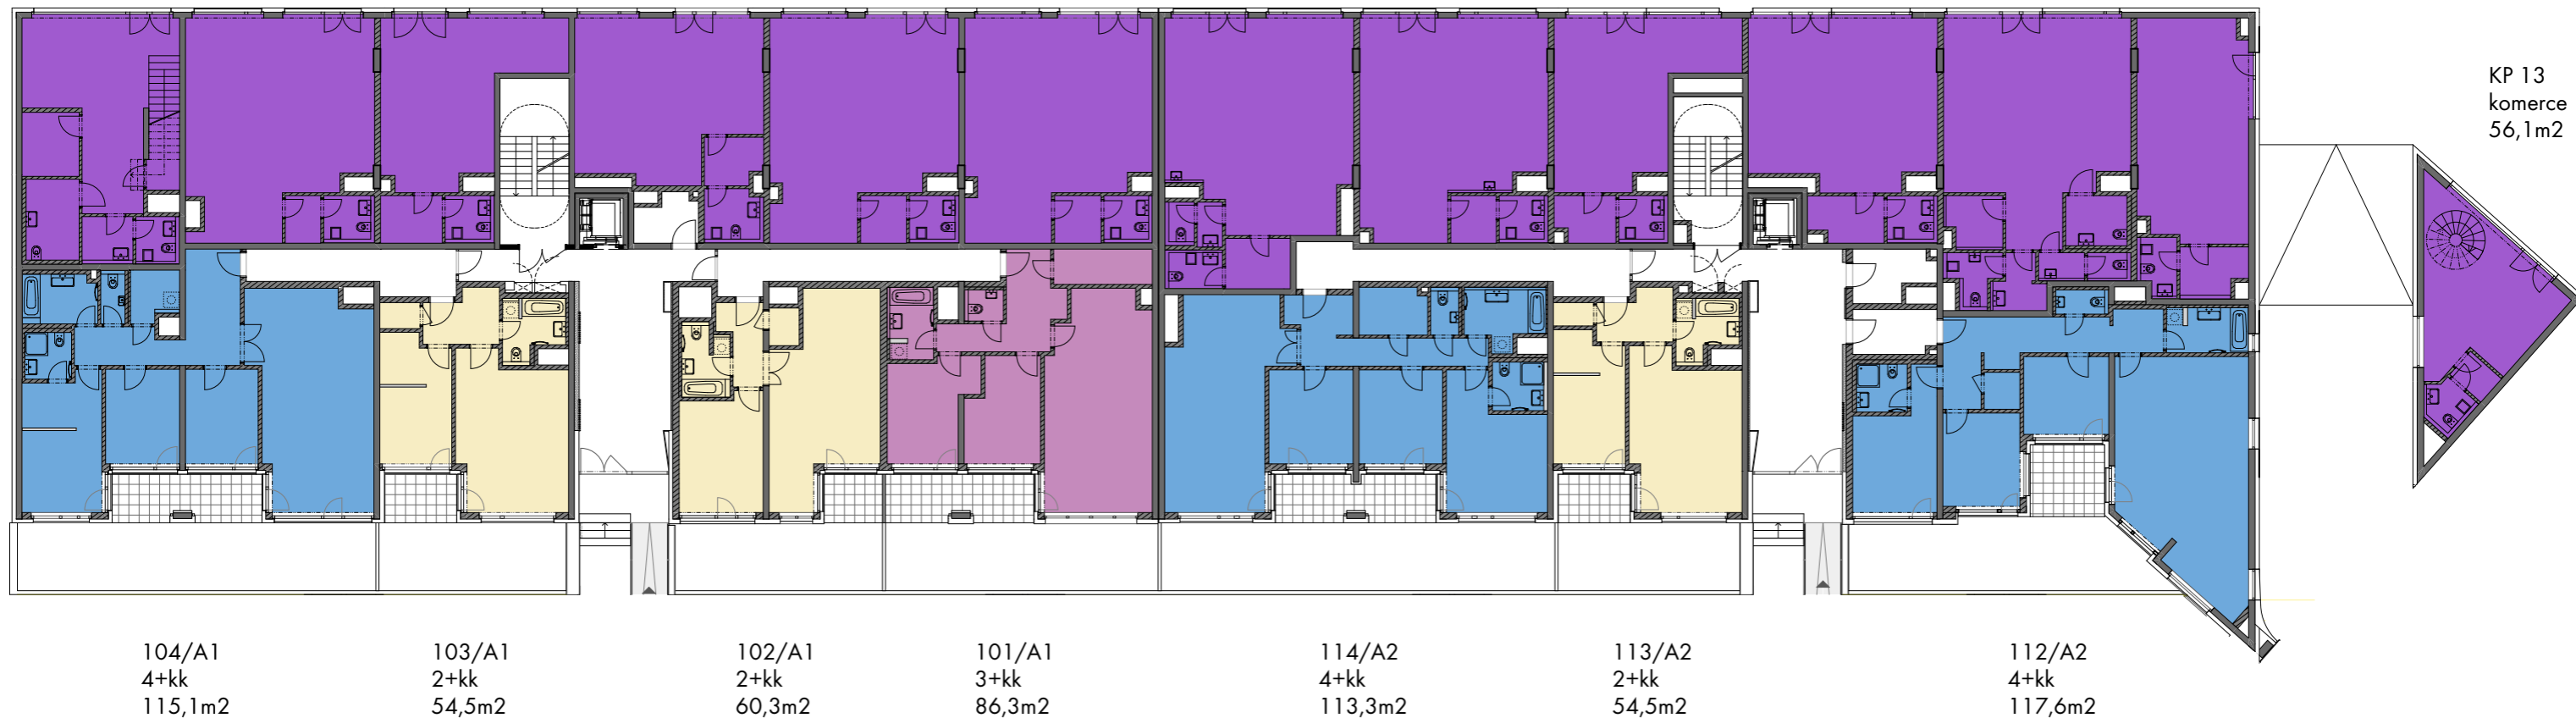

situace - schéma

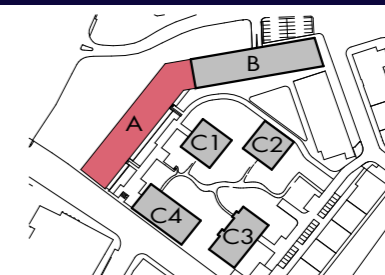

PODLAŽÍ

1.NP

2020-02-14 INDEX B