



KP 01	207/A1	208/A1	209/A1	210/A1	211/A1	218/A2	219/A2	220/A2	221/A2	222/A2	223/A2
komerce	2+kk	1+kk	2+kk	2+kk	2+kk	2+kk	2+kk	1+kk	2+kk	2+kk	1+kk
106,7m ²	54,6m ²	40,7m ²	51,9m ²	55,3m ²	54,9m ²	55,8m ²	56,1m ²	40,3m ²	50,7m ²	54,8m ²	40,4m ²

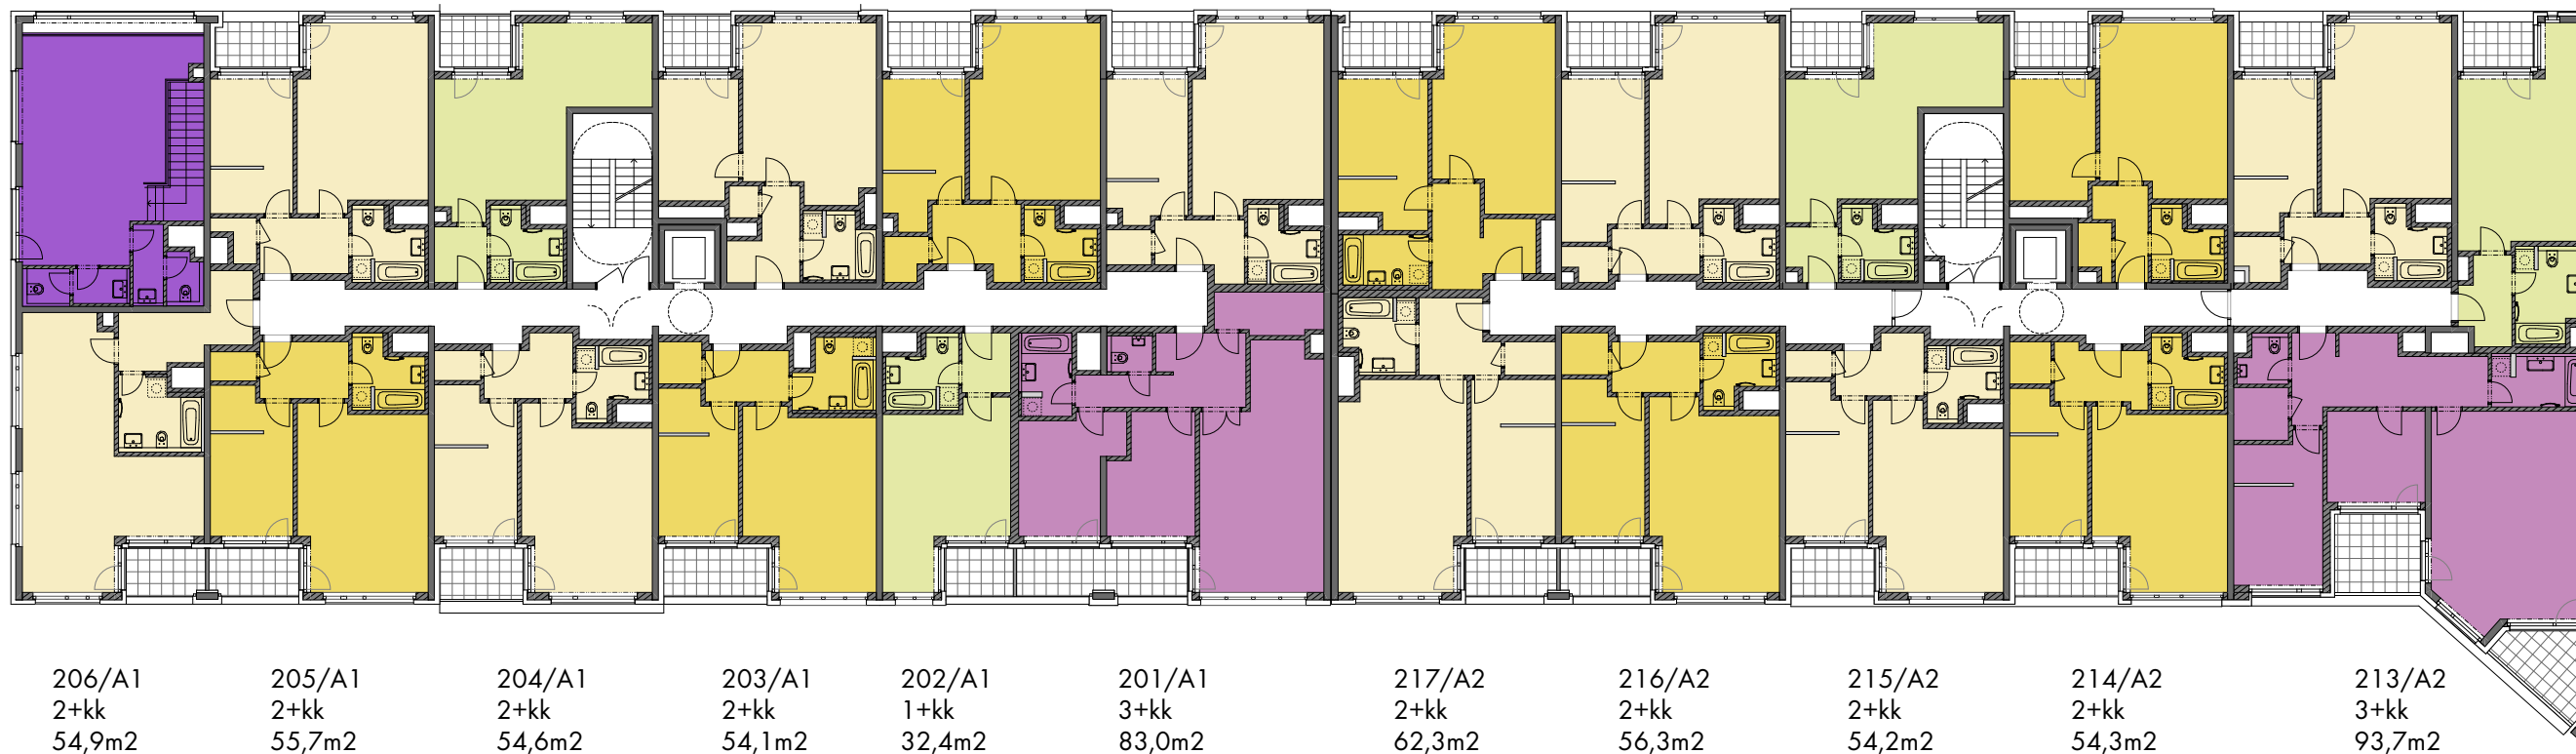


206/A1	205/A1	204/A1	203/A1	202/A1	201/A1	217/A2	216/A2	215/A2	214/A2	213/A2
2+kk	2+kk	2+kk	2+kk	1+kk	3+kk	2+kk	2+kk	2+kk	2+kk	3+kk
54,9m ²	55,7m ²	54,6m ²	54,1m ²	32,4m ²	83,0m ²	62,3m ²	56,3m ²	54,2m ²	54,3m ²	93,7m ²


KP 13
 komerce
 56,1m²

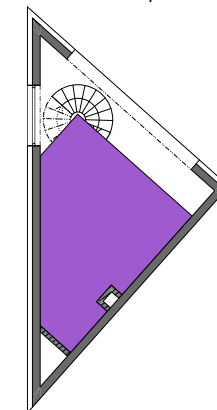

0 10m 1:250

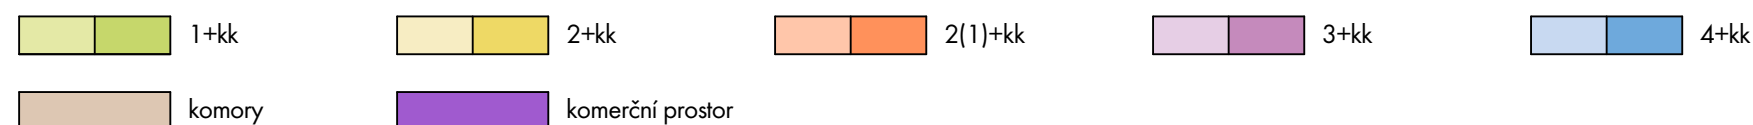

situace - schéma

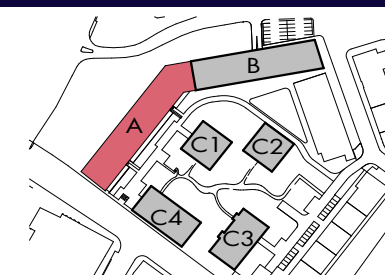

PODLAŽÍ

2.NP

2020-02-14 INDEX B