




307/A1	308/A1	309/A1	310/A1	311/A1	312/A1	320/A2	321/A2	322/A2	323/A2	324/A2	325/A2
2+kk	2+kk	1+kk	2+kk	2+kk	2+kk	2+kk	2+kk	1+kk	2+kk	2+kk	3+kk
51,5m ²	54,6m ²	40,7m ²	51,9m ²	55,3m ²	54,9m ²	55,8m ²	56,1m ²	40,3m ²	50,6m ²	54,8m ²	76,4m ²

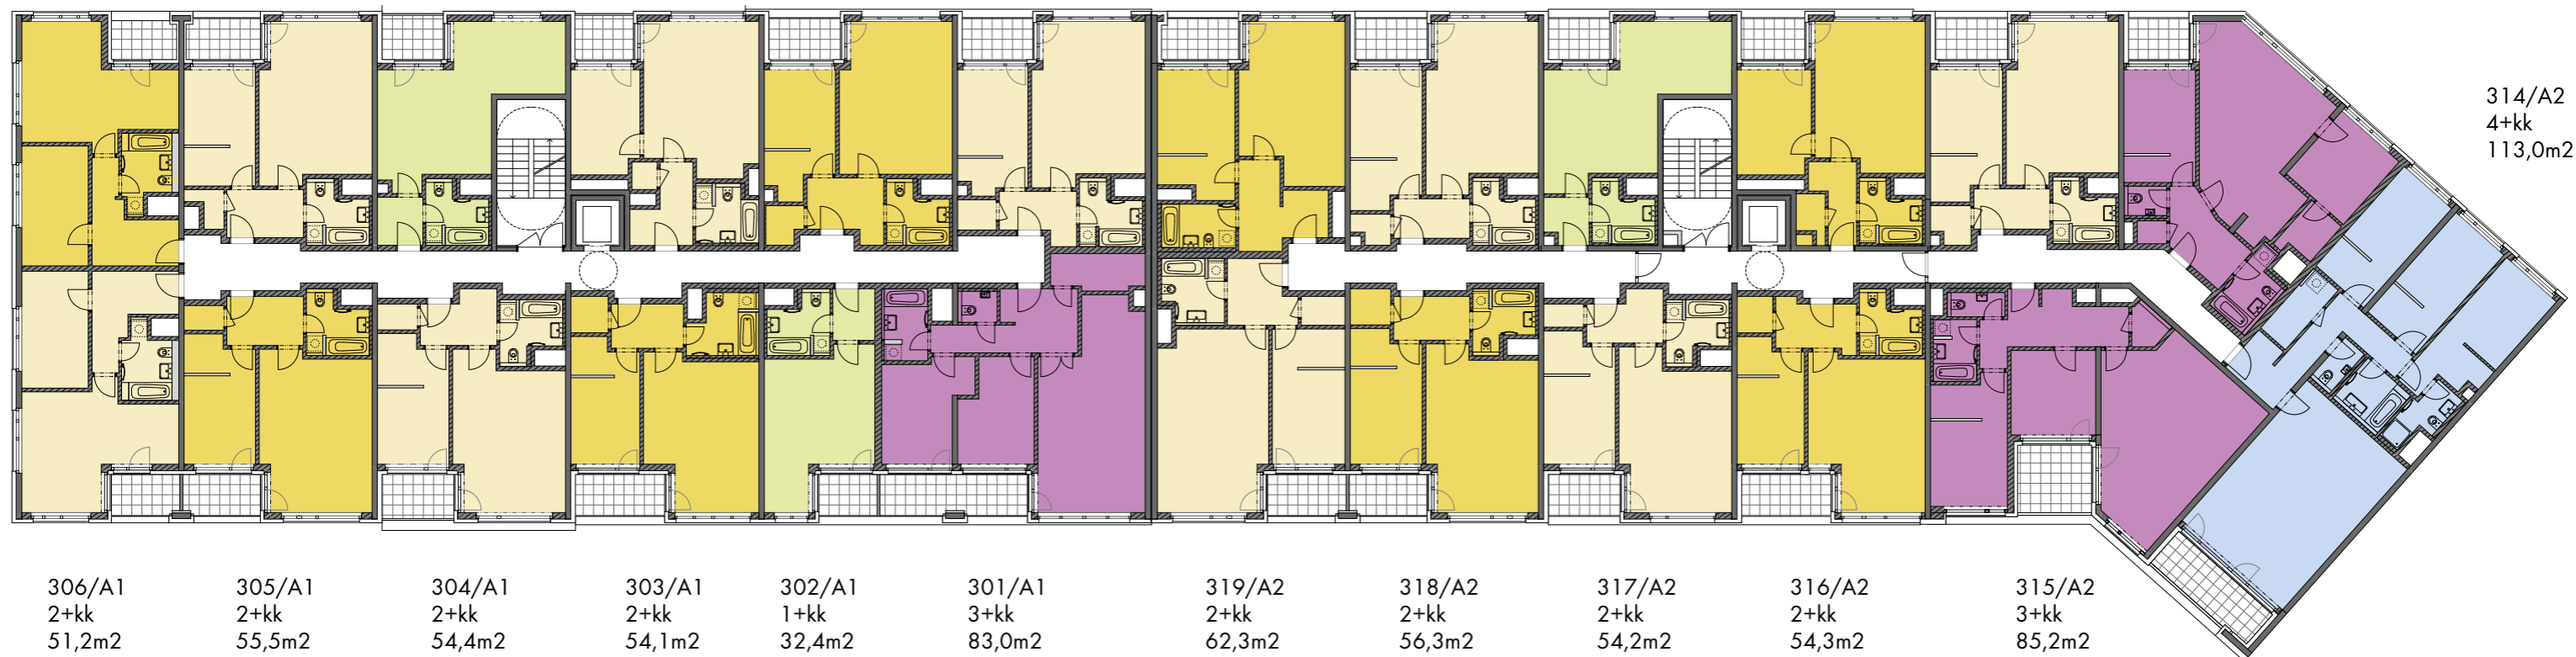


306/A1	305/A1	304/A1	303/A1	302/A1	301/A1	319/A2	318/A2	317/A2	316/A2	315/A2
2+kk	2+kk	2+kk	2+kk	1+kk	3+kk	2+kk	2+kk	2+kk	2+kk	3+kk
51,2m ²	55,5m ²	54,4m ²	54,1m ²	32,4m ²	83,0m ²	62,3m ²	56,3m ²	54,2m ²	54,3m ²	85,2m ²

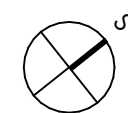

0 10m 1:250

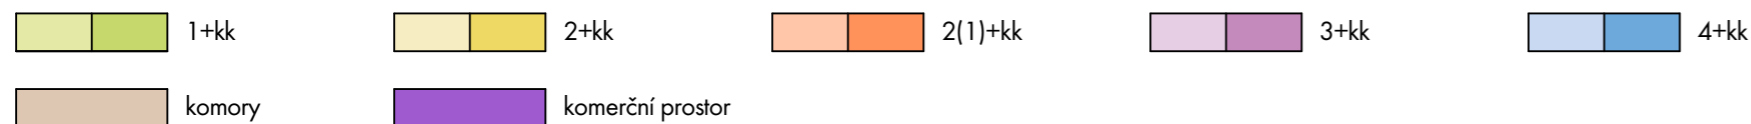

situace - schéma

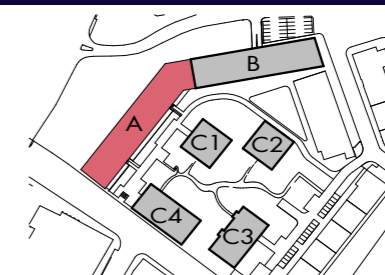

PODLAŽÍ

3.NP

2020-02-14 INDEX B