




407/A1	408/A1	409/A1	410/A1	411/A1	412/A1	420/A2	421/A2	422/A2	423/A2	424/A2	425/A2
2+kk	2+kk	1+kk	2+kk	2+kk	2+kk	2+kk	2+kk	1+kk	2+kk	2+kk	3+kk
51,4m ²	54,3m ²	40,5m ²	51,7m ²	55,0m ²	54,8m ²	55,8m ²	56,1m ²	40,3m ²	50,6m ²	54,8m ²	76,4m ²

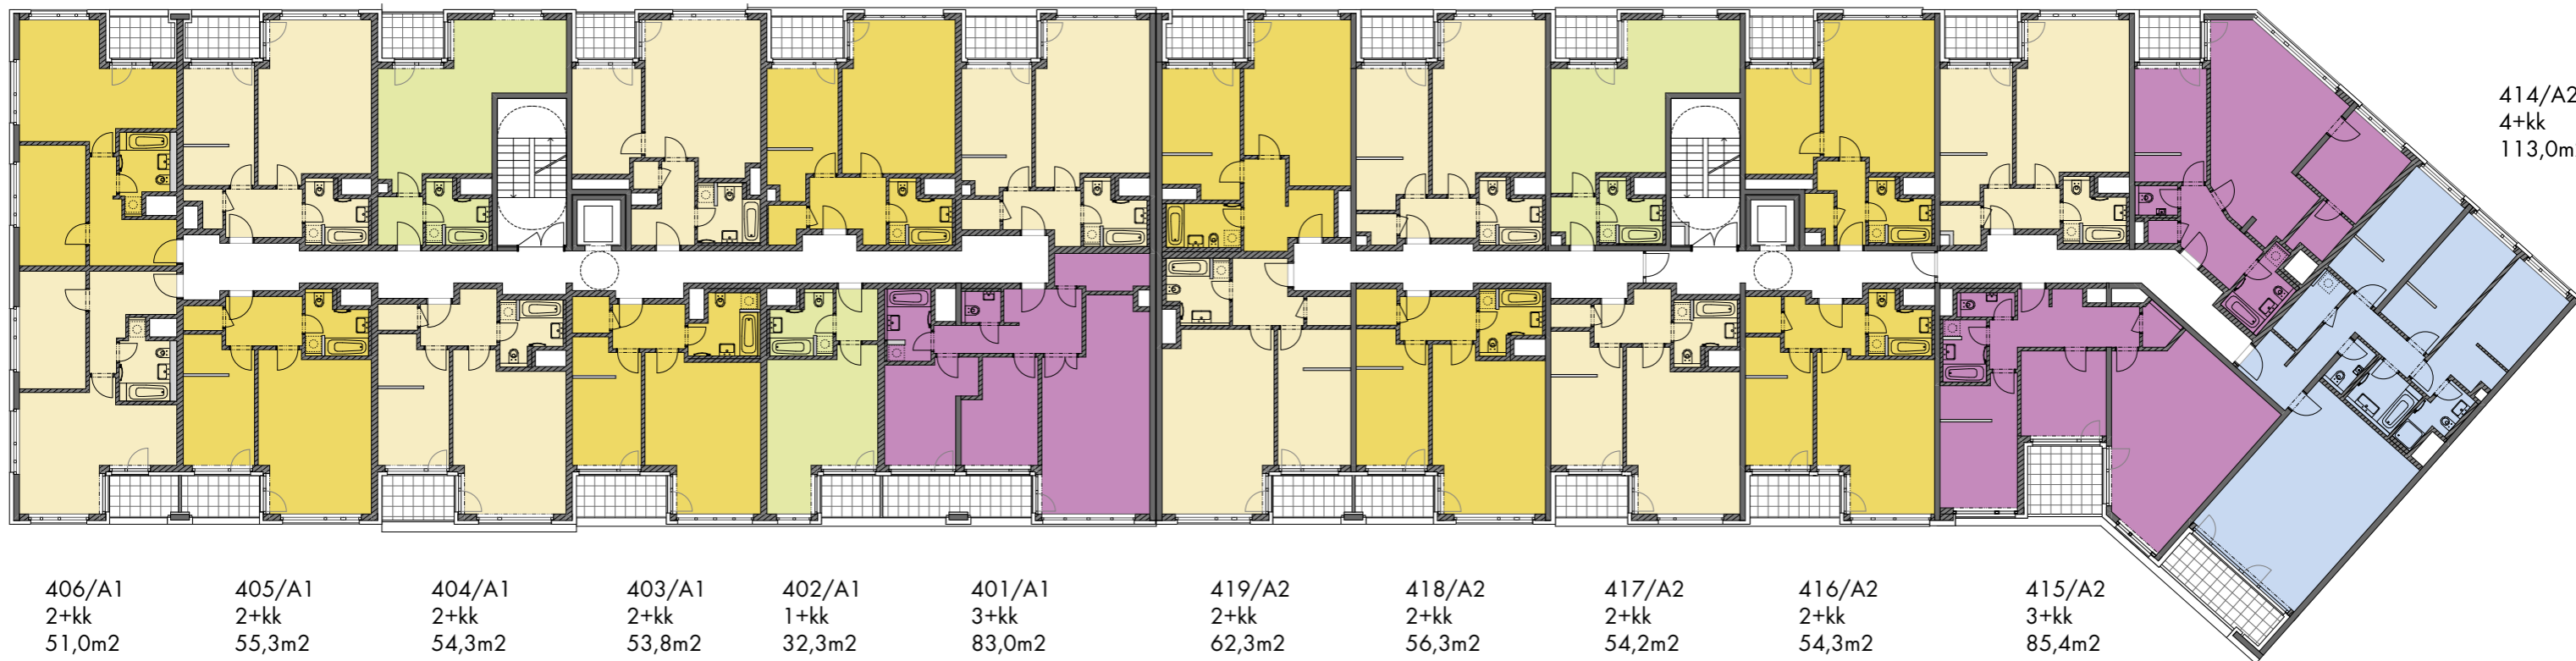


406/A1	405/A1	404/A1	403/A1	402/A1	401/A1	419/A2	418/A2	417/A2	416/A2	415/A2
2+kk	2+kk	2+kk	2+kk	1+kk	3+kk	2+kk	2+kk	2+kk	2+kk	3+kk
51,0m ²	55,3m ²	54,3m ²	53,8m ²	32,3m ²	83,0m ²	62,3m ²	56,3m ²	54,2m ²	54,3m ²	85,4m ²

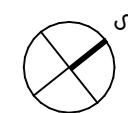

0 10m 1:250

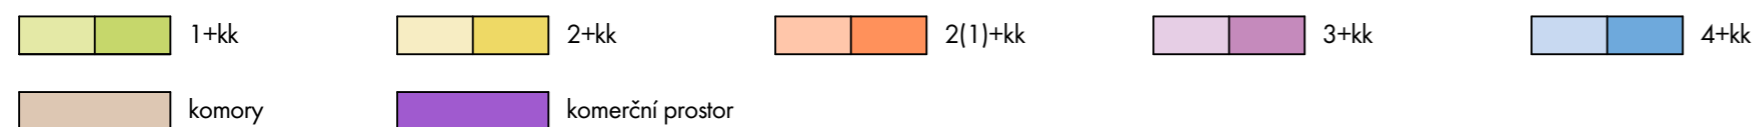

situace - schéma

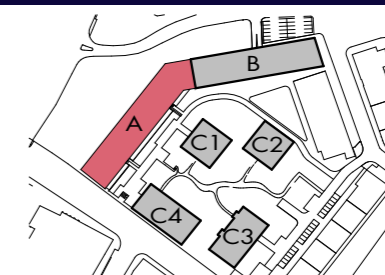

PODLAŽÍ

4.NP

2020-02-14 INDEX B