




507/A1	508/A1	509/A1	510/A1	511/A1	512/A1	520/A2	521/A2	522/A2	523/A2	524/A2	525/A2
2+kk	2+kk	1+kk	2+kk	2+kk	2+kk	2+kk	2+kk	1+kk	2+kk	2+kk	3+kk
51,1m ²	54,3m ²	40,5m ²	51,7m ²	55,0m ²	54,8m ²	55,7m ²	55,8m ²	40,2m ²	50,4m ²	54,6m ²	76,2m ²

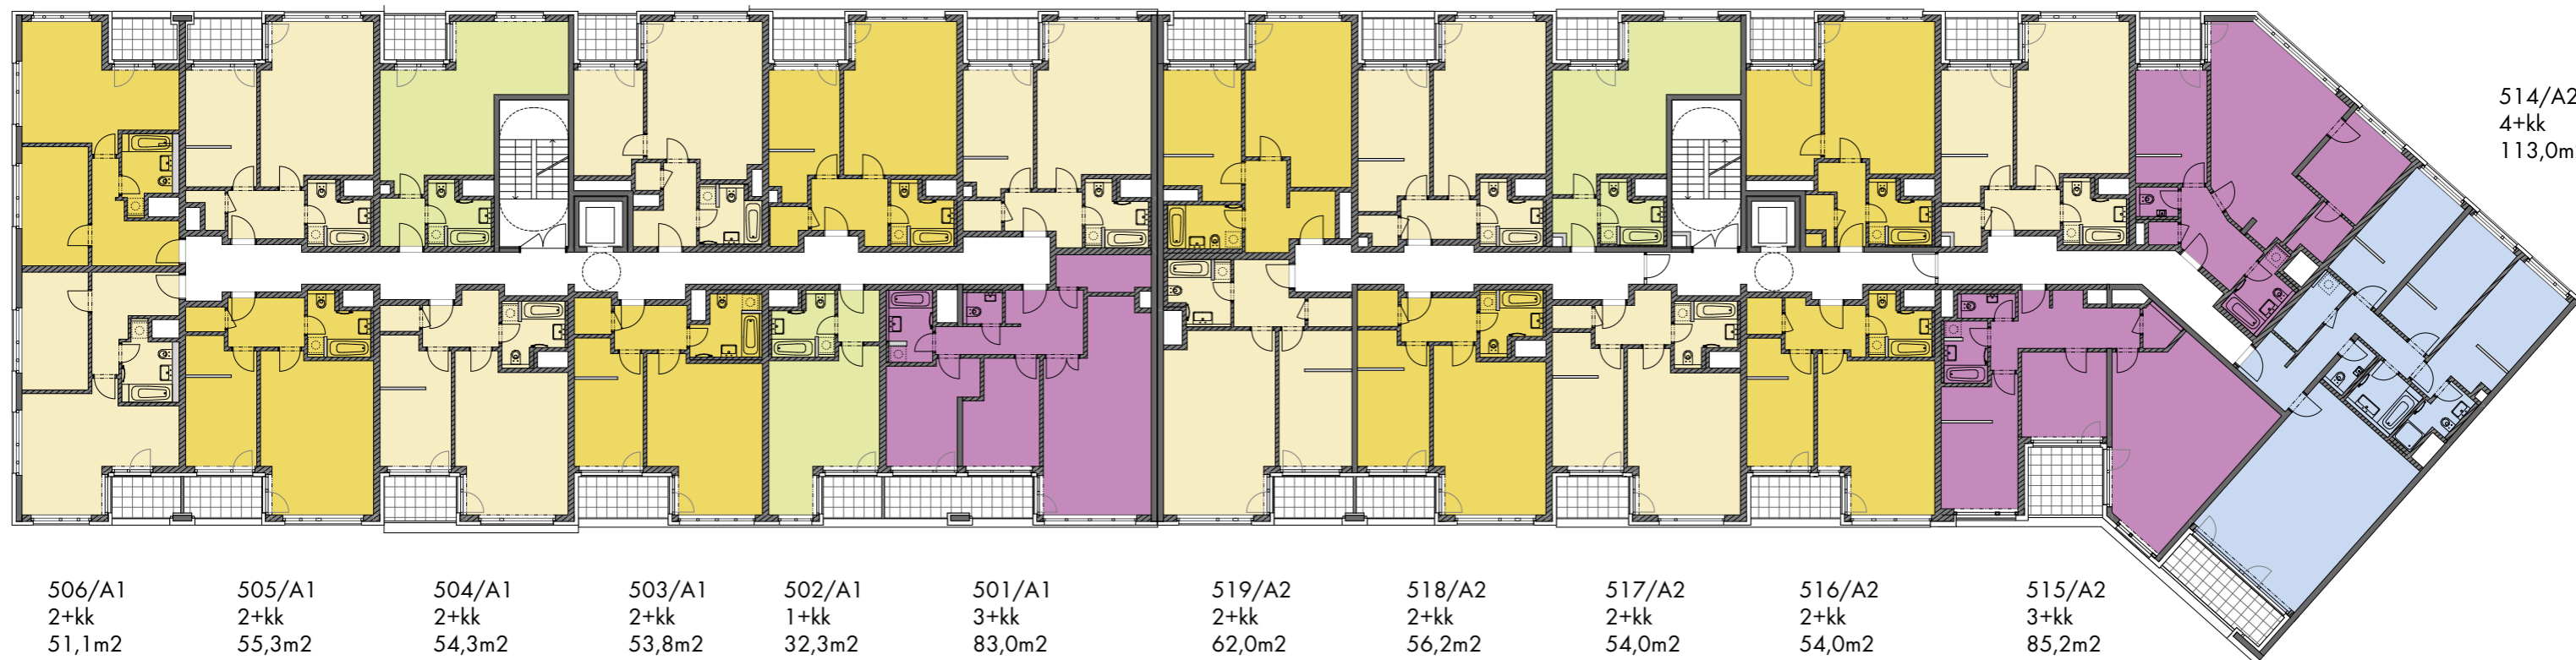


506/A1	505/A1	504/A1	503/A1	502/A1	501/A1	519/A2	518/A2	517/A2	516/A2	515/A2
2+kk	2+kk	2+kk	2+kk	1+kk	3+kk	2+kk	2+kk	2+kk	2+kk	3+kk
51,1m ²	55,3m ²	54,3m ²	53,8m ²	32,3m ²	83,0m ²	62,0m ²	56,2m ²	54,0m ²	54,0m ²	85,2m ²

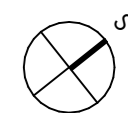

0 10m 1:250

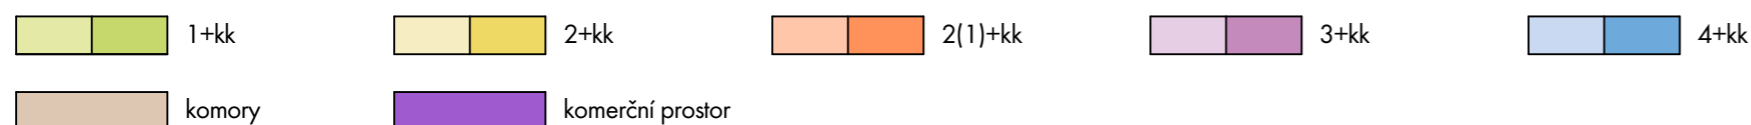

situace - schéma

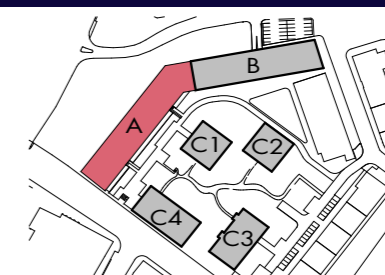

PODLAŽÍ

5.NP

2020-02-14 INDEX B