




605/A1 2+kk 51,0m ²	606/A1 2+kk 54,2m ²	607/A1 1+kk 40,4m ²	614/A1 4+kk 117,4m ²	615/A2 2+kk 55,7m ²	616/A2 2+kk 55,1m ²	617/A2 1+kk 40,2m ²	618/A2 2+kk 50,3m ²	619/A2 2+kk 54,6m ²	620/A2 3+kk 76,2m ²
--------------------------------------	--------------------------------------	--------------------------------------	---------------------------------------	--------------------------------------	--------------------------------------	--------------------------------------	--------------------------------------	--------------------------------------	--------------------------------------

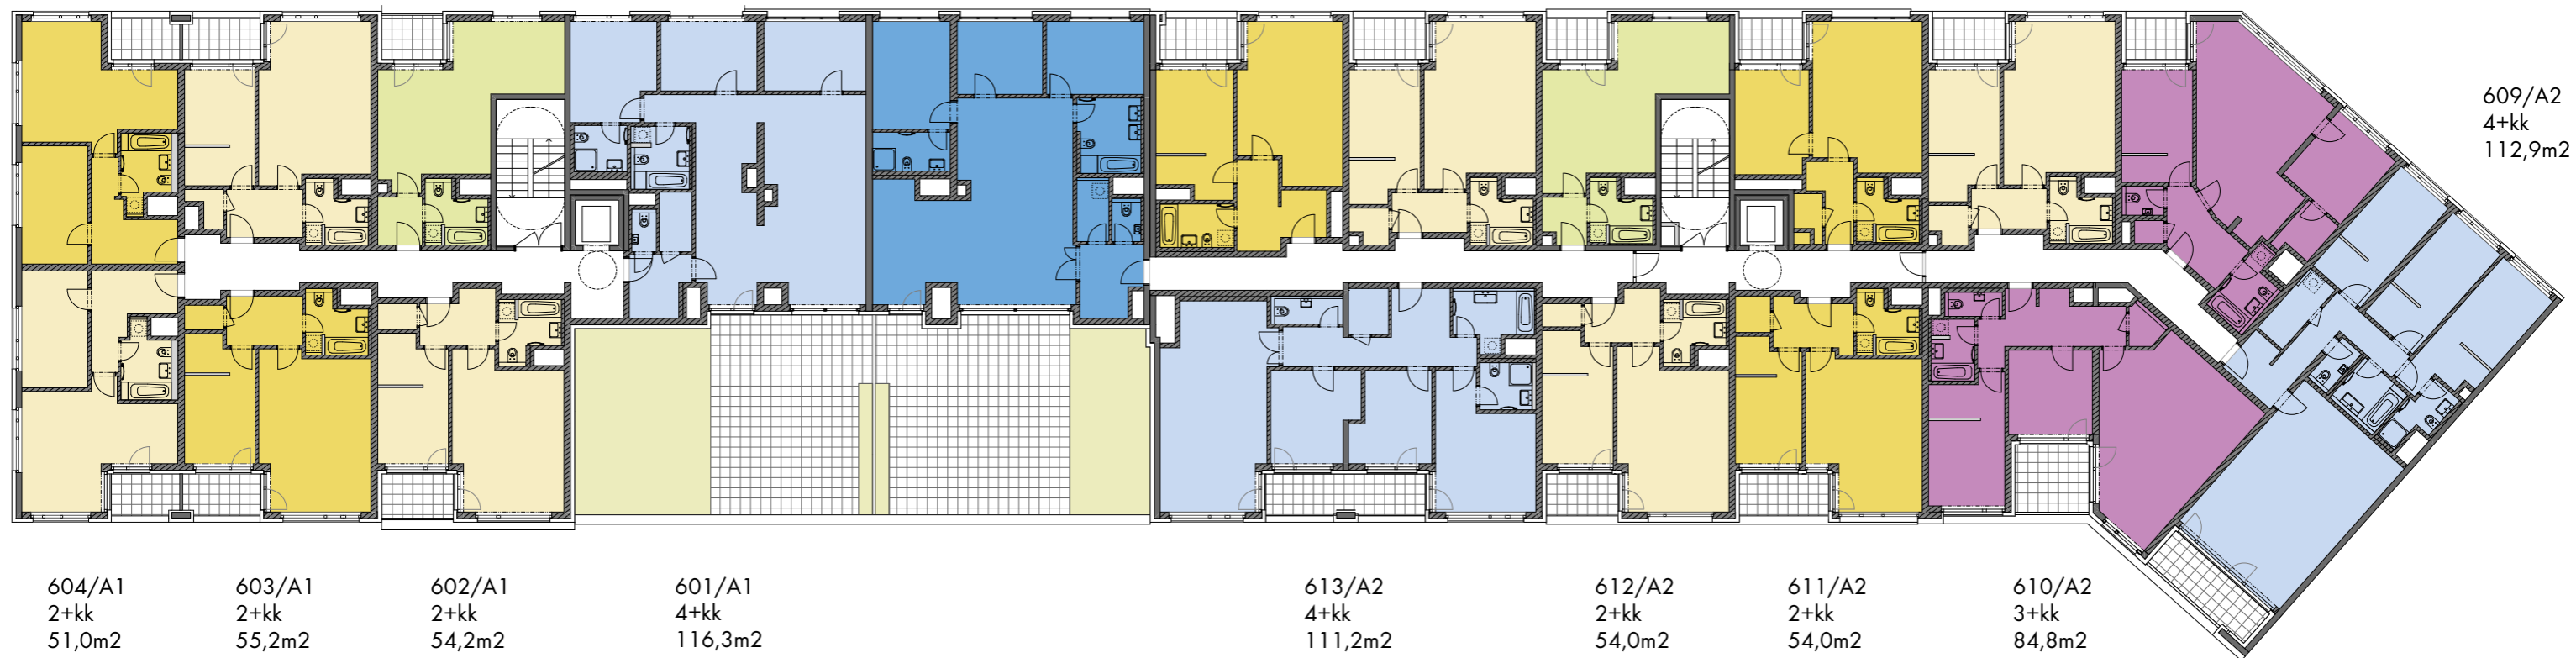


604/A1 2+kk 51,0m ²	603/A1 2+kk 55,2m ²	602/A1 2+kk 54,2m ²	601/A1 4+kk 116,3m ²	613/A2 4+kk 111,2m ²	612/A2 2+kk 54,0m ²	611/A2 2+kk 54,0m ²	610/A2 3+kk 84,8m ²
--------------------------------------	--------------------------------------	--------------------------------------	---------------------------------------	---------------------------------------	--------------------------------------	--------------------------------------	--------------------------------------

609/A2
4+kk
112,9m²

0 10m 1:250

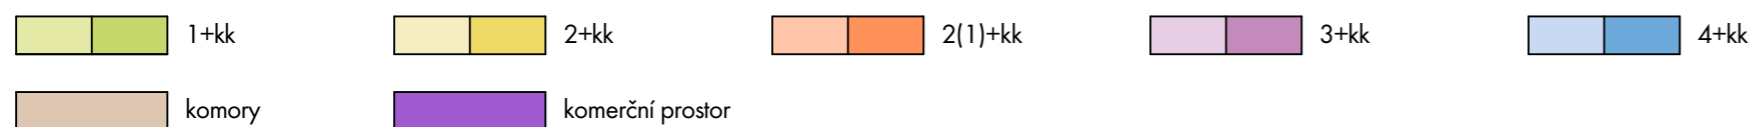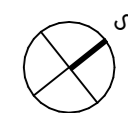

situace - schéma

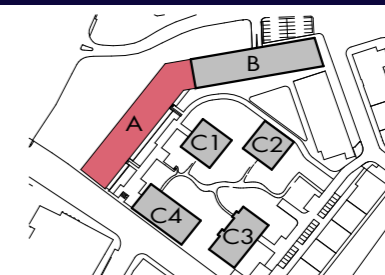

PODLAŽÍ

6.NP

2020-02-14 INDEX B