


308/P 4+kk 115,1 m <sup>2</sup>	307/P 2+kk 51,9 m <sup>2</sup>	306/P 2+kk 52,2 m <sup>2</sup>	305/P 2+kk 52,2 m <sup>2</sup>	304/P 4+kk 100,6 m <sup>2</sup>	303/P 3+kk 79,6 m <sup>2</sup>
---------------------------------------	--------------------------------------	--------------------------------------	--------------------------------------	---------------------------------------	--------------------------------------

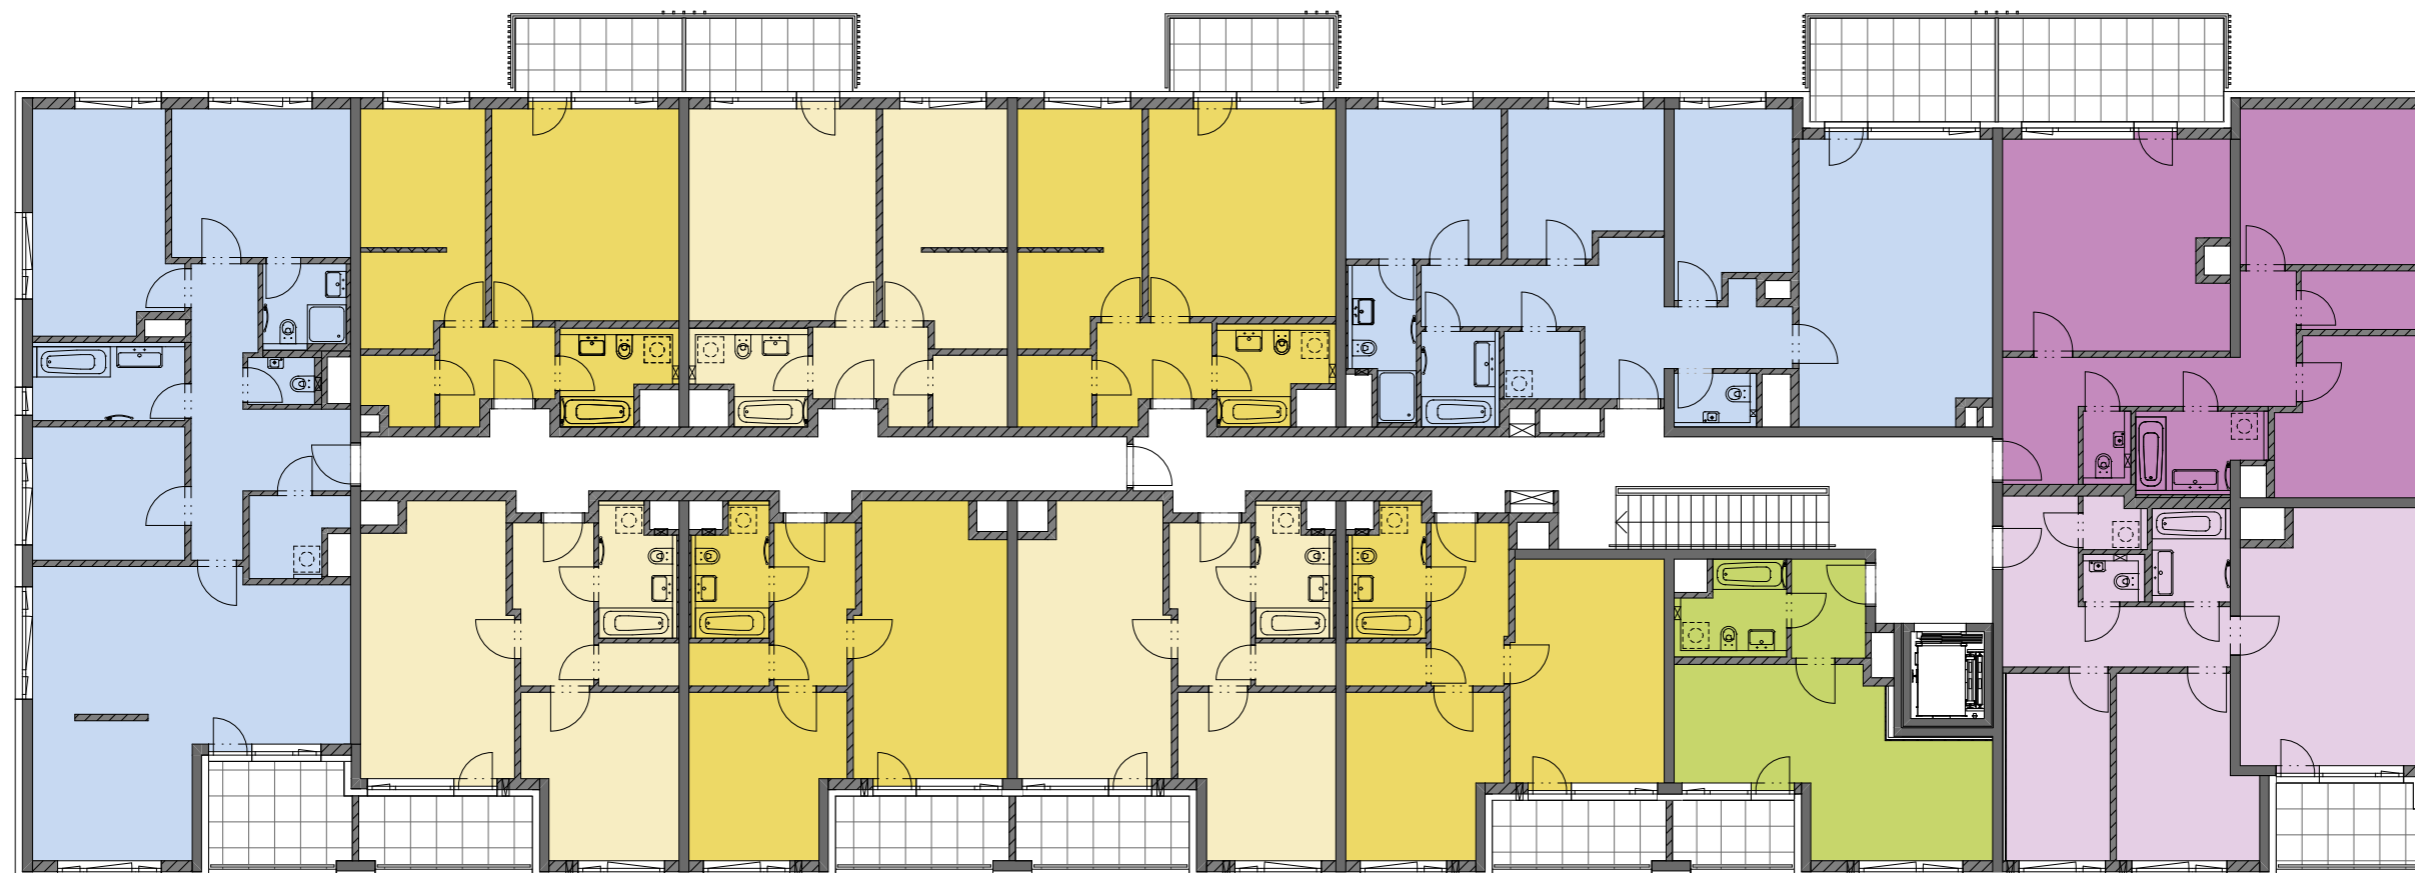

309/P 2+kk 50,6 m <sup>2</sup>	310/P 2+kk 50,5 m <sup>2</sup>	311/P 2+kk 50,6 m <sup>2</sup>	312/P 2+kk 47,1 m <sup>2</sup>	301/P 1+kk 33,3 m <sup>2</sup>	302/P 3+kk 69,5 m <sup>2</sup>
--------------------------------------	--------------------------------------	--------------------------------------	--------------------------------------	--------------------------------------	--------------------------------------



0 ————— 10m 1:175

1+kk
  2+kk
  3+kk
  4+kk

situace - schéma



PODLAŽÍ

**3.NP**

2022 - 11 - 15 INDEX 2