


106/E1
 3+kk
 79.9m²

110/E1
 2+kk
 64.2m²

105/E1
 2+kk
 64.2m²

101/E1
 3+kk
 77.7m²

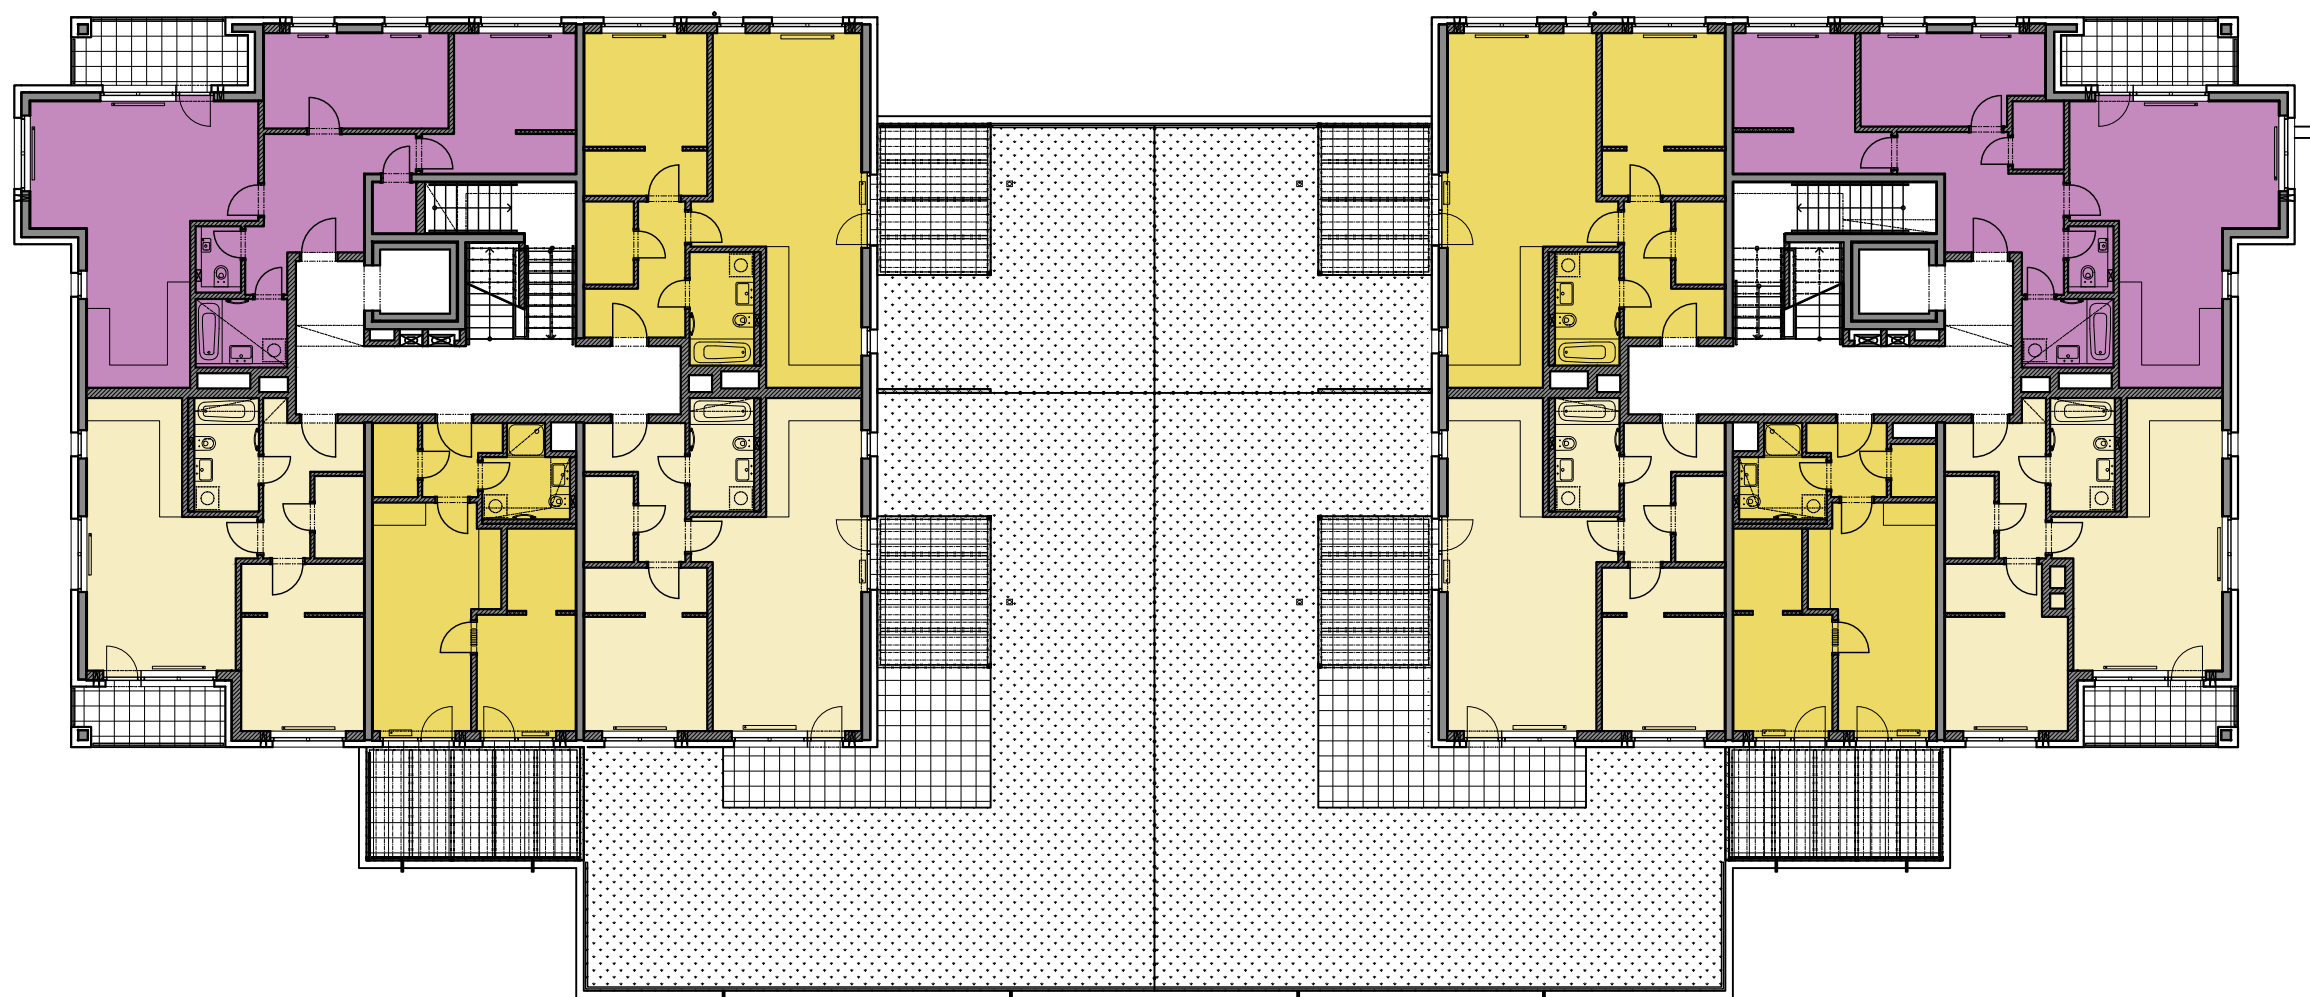

107/E1
 2+kk
 56.9m²


108/E1
 2+kk
 43.4m²

109/E1
 2+kk
 63.2m²

104/E1
 2+kk
 63.2m²

103/E1
 2+kk
 42.7m²


102/E1
 2+kk
 56.9m²

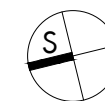

0 10m 1:200

1+kk 2+kk 3+kk 4+kk komory

situace - schéma

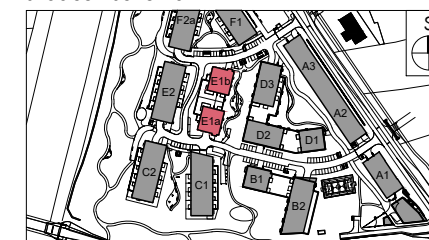

PODLAŽÍ

1.NP