


PODLAŽÍ

2.NP

2024 - 06 - 30	INDEX
----------------	-------

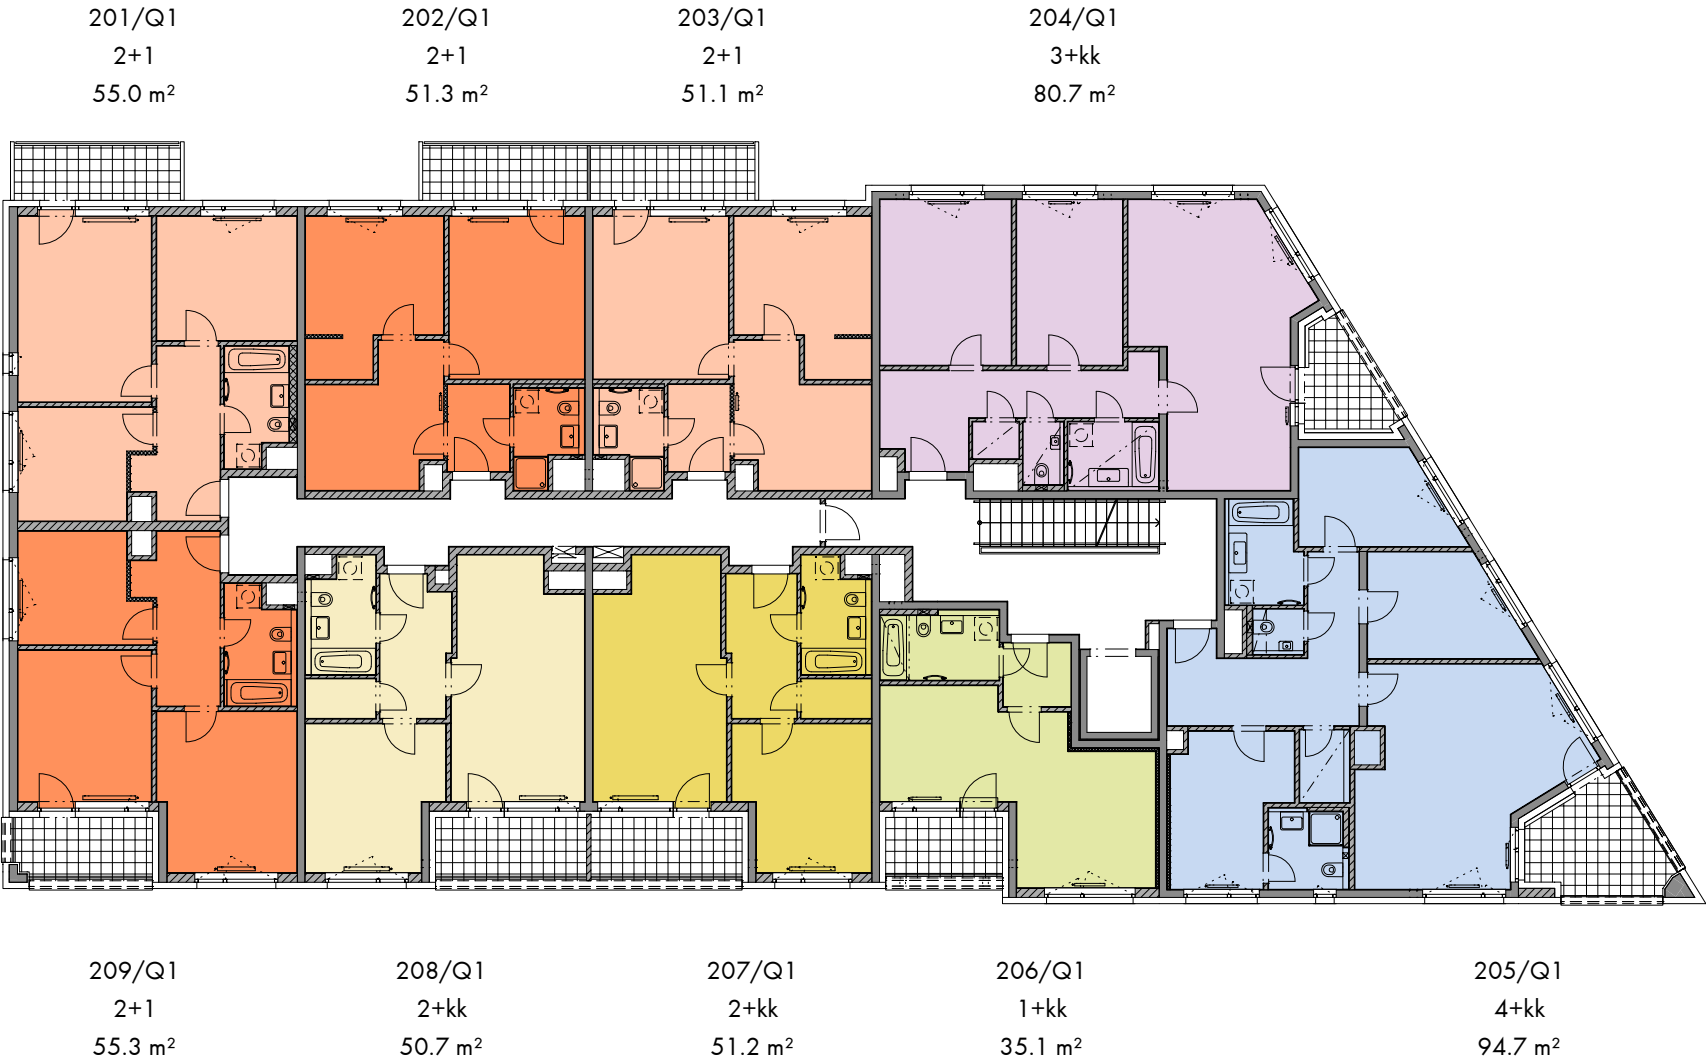


0 10 m 1:200



1+kk 2+kk 2+1 3+kk 4+kk

situace - schéma

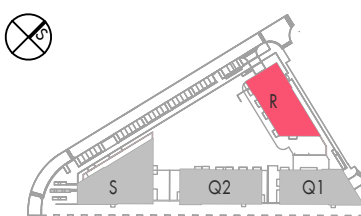

PODLAŽÍ

2.NP

2024 - 06 - 30

INDEX