



201/C2	202/C2	203/C2	204/C2	205/C2	206/C2
2+1	3+1	2+1	2+1	1+kk	2+1
56.5 m ²	75.3 m ²	59.4 m ²	53.1 m ²	29.8 m ²	54.3 m ²

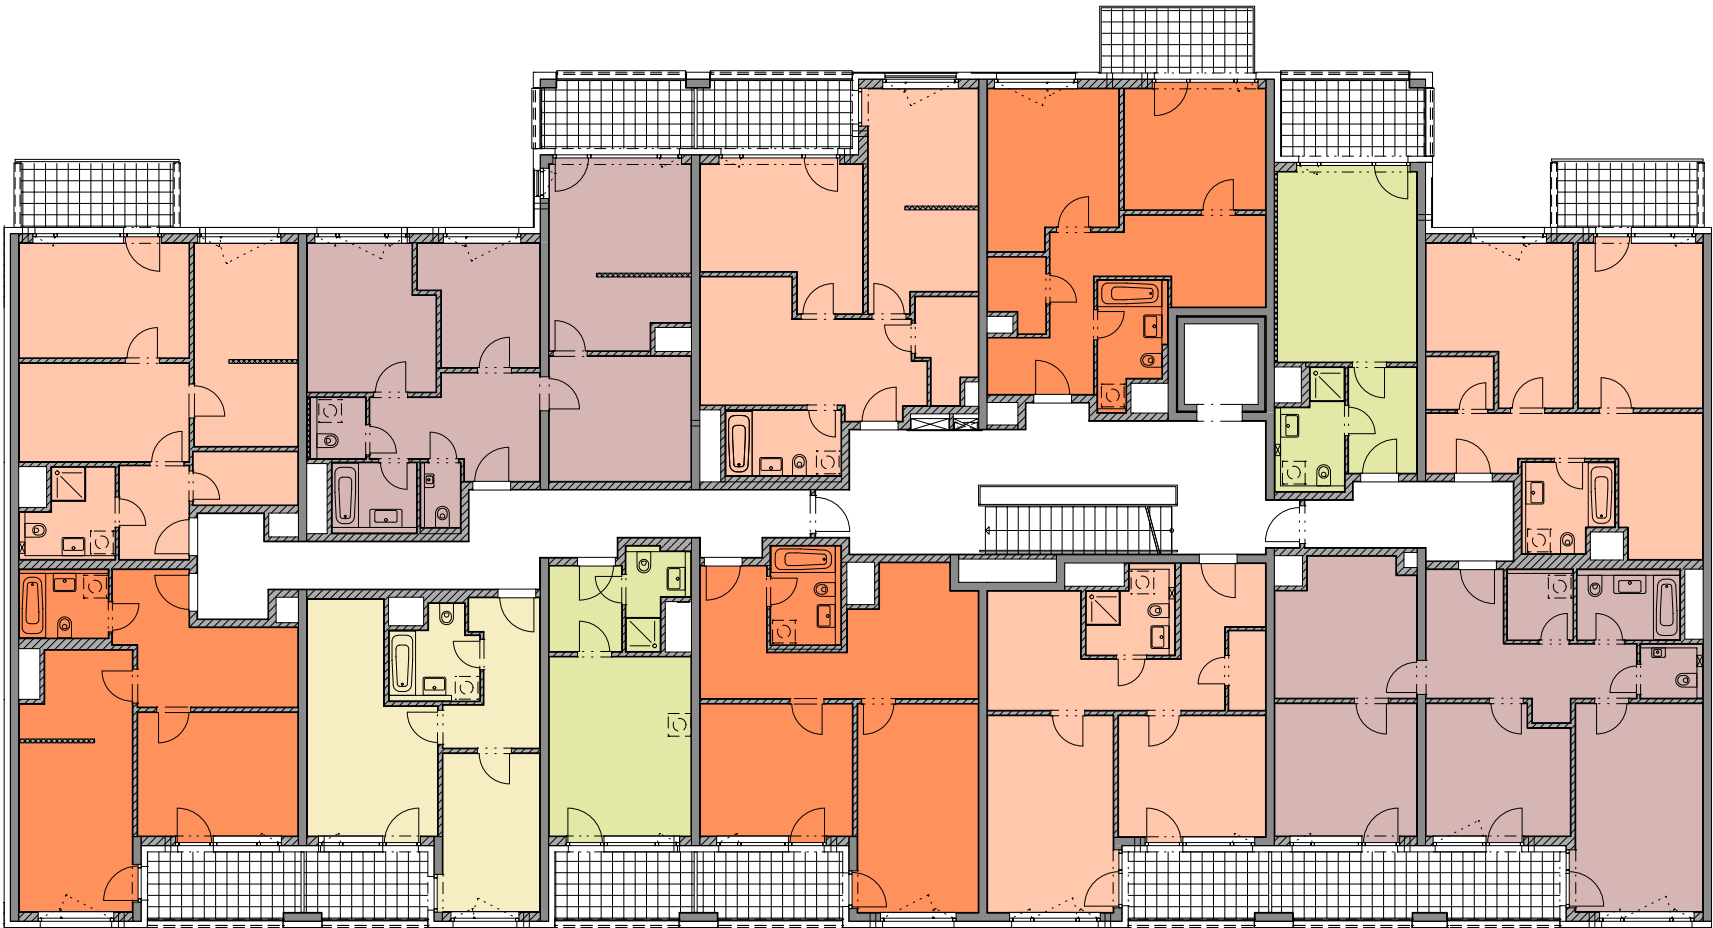

212/C2	211/C2	210/C2	209/C2	208/C2	207/C2
2+1	2+kk	1+kk	2+1	2+1	3+1
52.6 m ²	42.9 m ²	26.4 m ²	58.7 m ²	57.4 m ²	86.1 m ²



situace - schéma

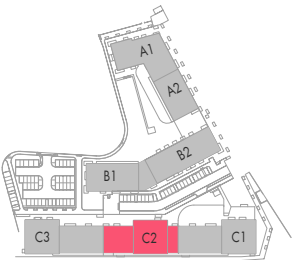

PODLAŽÍ

2.NP

2024 - 03 - 30INDEX