


PODLAŽÍ

3.NP

2024 - 03 - 30 INDEX


301/C2	302/C2	303/C2	304/C2	305/C2	306/C2
2+1	3+1	2+1	2+1	1+kk	2+1
56.6 m ²	75.4 m ²	59.5 m ²	53.3 m ²	30.0 m ²	54.5 m ²

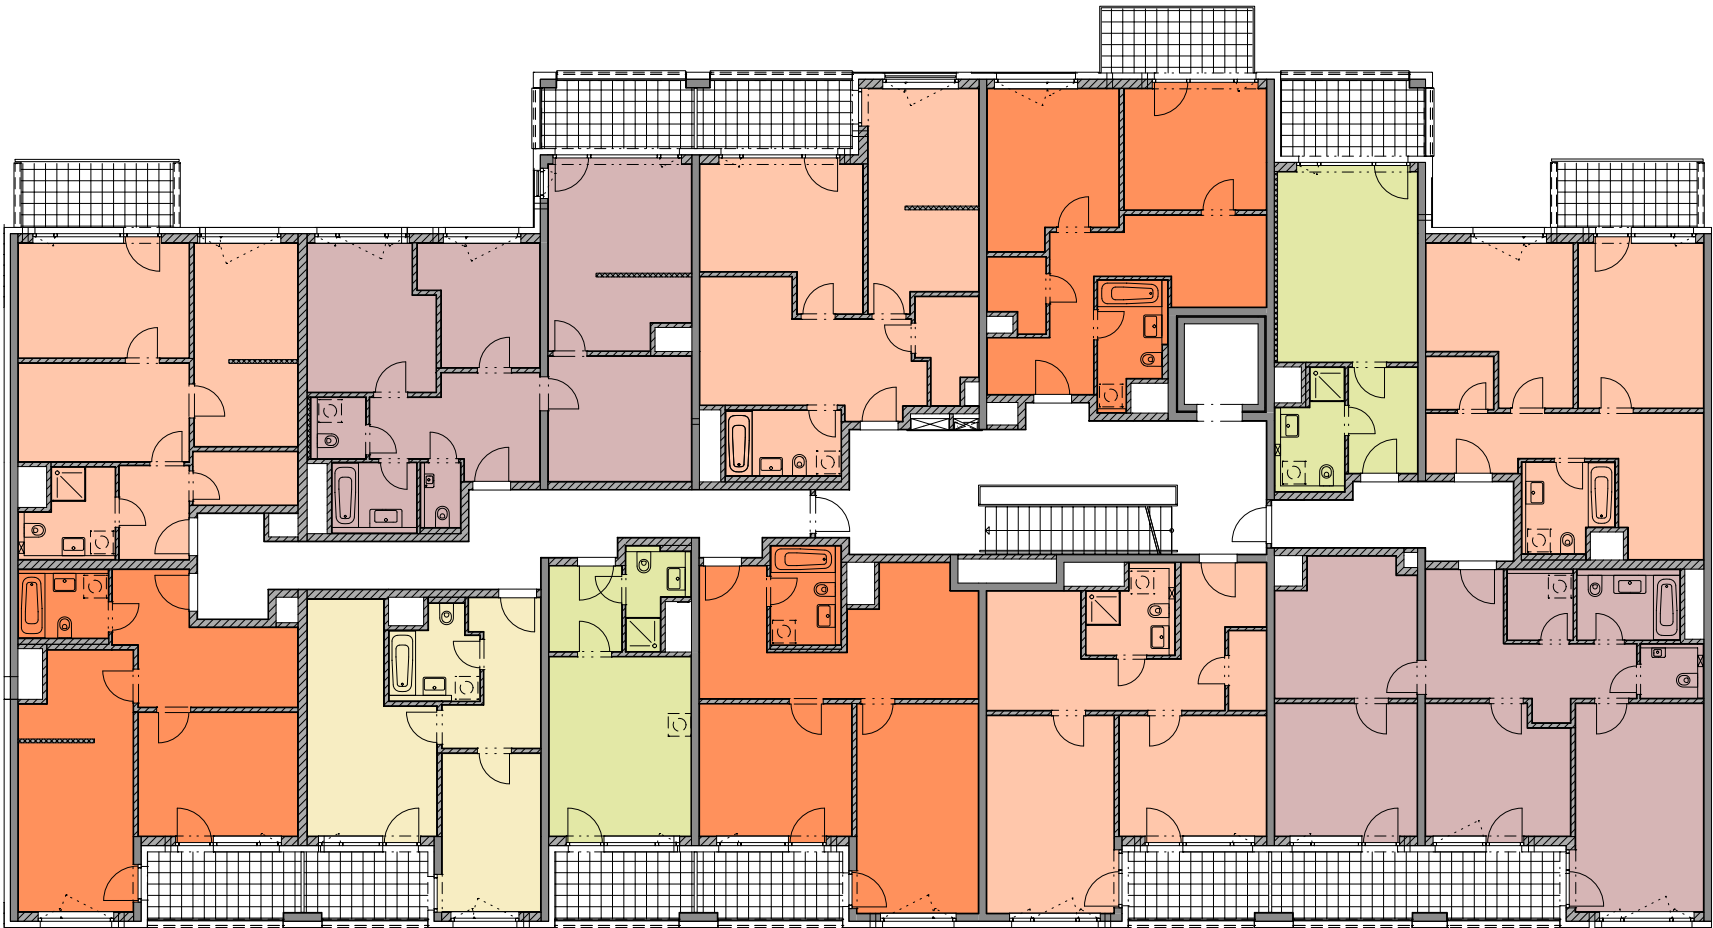

312/C2	311/C2	310/C2	309/C2	308/C2	307/C2
2+1	2+kk	1+kk	2+1	2+1	3+1
52.7 m ²	43.1 m ²	26.4 m ²	58.9 m ²	57.8 m ²	86.2 m ²



situace - schéma

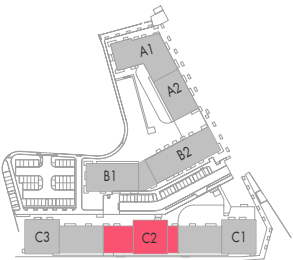

PODLAŽÍ

3.NP

2024 - 03 - 30INDEX