



501/C1	502/C1	503/C1	504/C1	505/C1	506/C1
5+kk	2+1	1+kk	2+1	2+1	5+kk
116.1 m ²	53.1 m ²	24.3 m ²	56.4 m ²	55.7 m ²	112.2 m ²

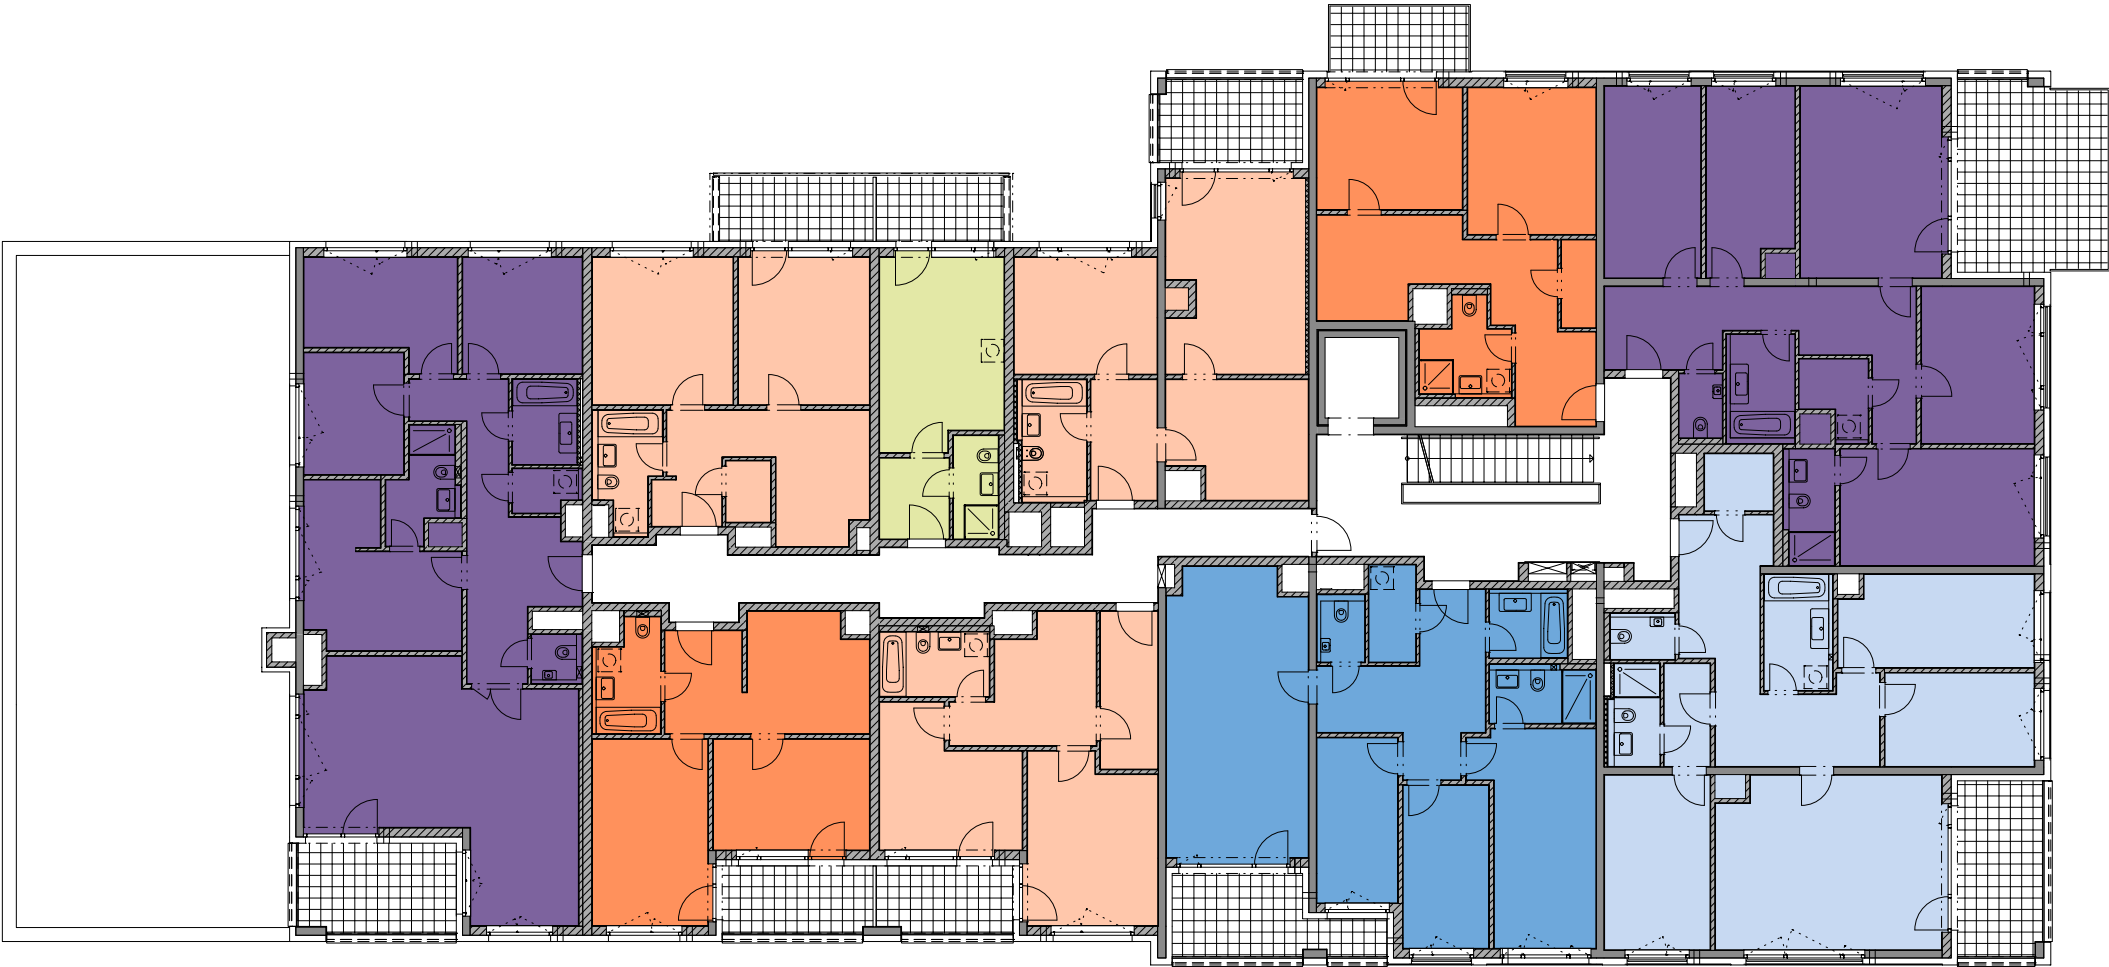

510/C1	509/C1	508/C1	507/C1
2+1	2+1	4+kk	4+kk
50.3 m ²	51.2 m ²	96.2 m ²	105.2 m ²



situace - schéma

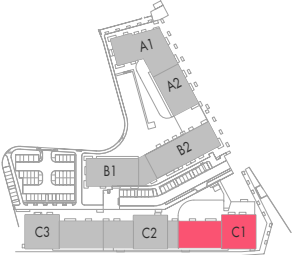


PODLAŽÍ

5.NP

2024 - 03 - 30 INDEX


501/C2	502/C2	503/C2	504/C2	505/C2
2+1	2+1	3+1	2+1	4+kk
56.6 m ²	53.2 m ²	75.3 m ²	59.5 m ²	84.7 m ²

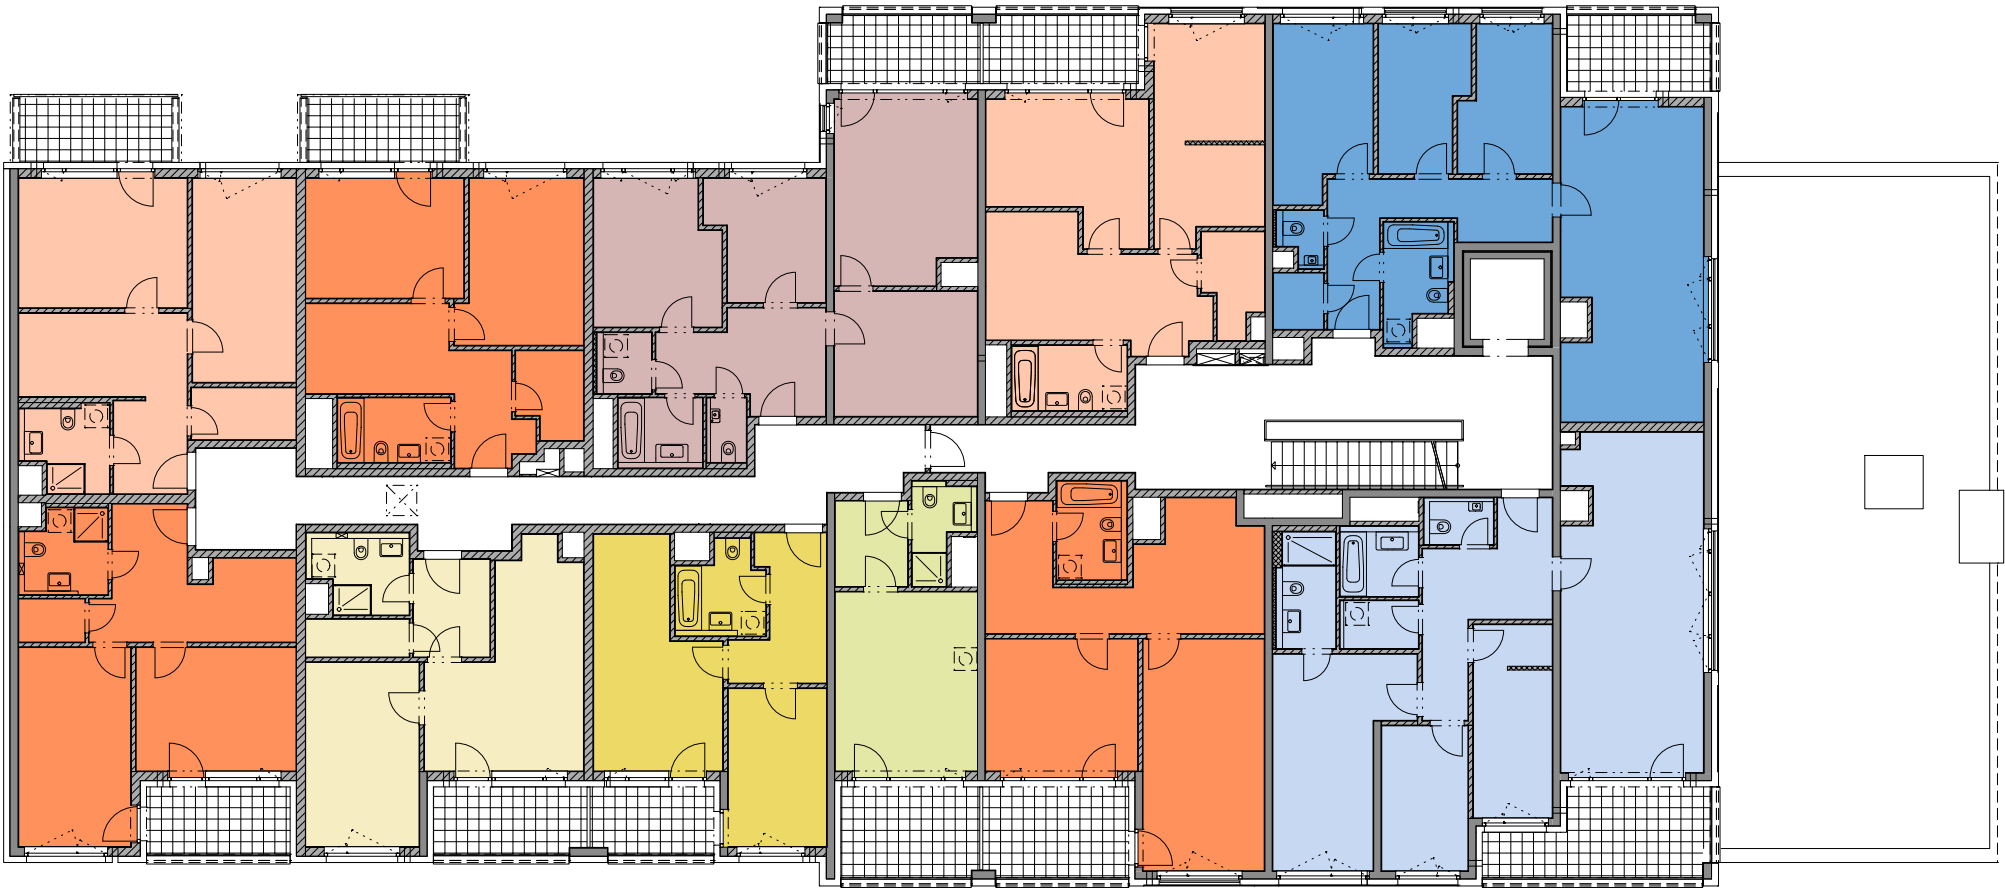

511/C2	510/C2	509/C2	508/C2	507/C2	506/C2
2+1	2+kk	2+kk	1+kk	2+1	4+kk
52.8 m ²	49.0 m ²	43.0 m ²	26.8 m ²	61.2 m ²	100.8 m ²



situace - schéma

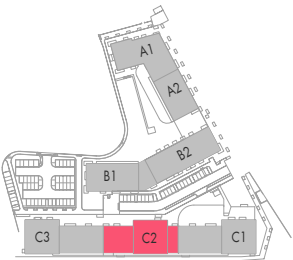

PODLAŽÍ

5.NP

2024 - 03 - 30 INDEX