



601/C3	602/C3	603/C3
2+1	2+kk	4+kk
50.7 m ²	45.1 m ²	88.3 m ²

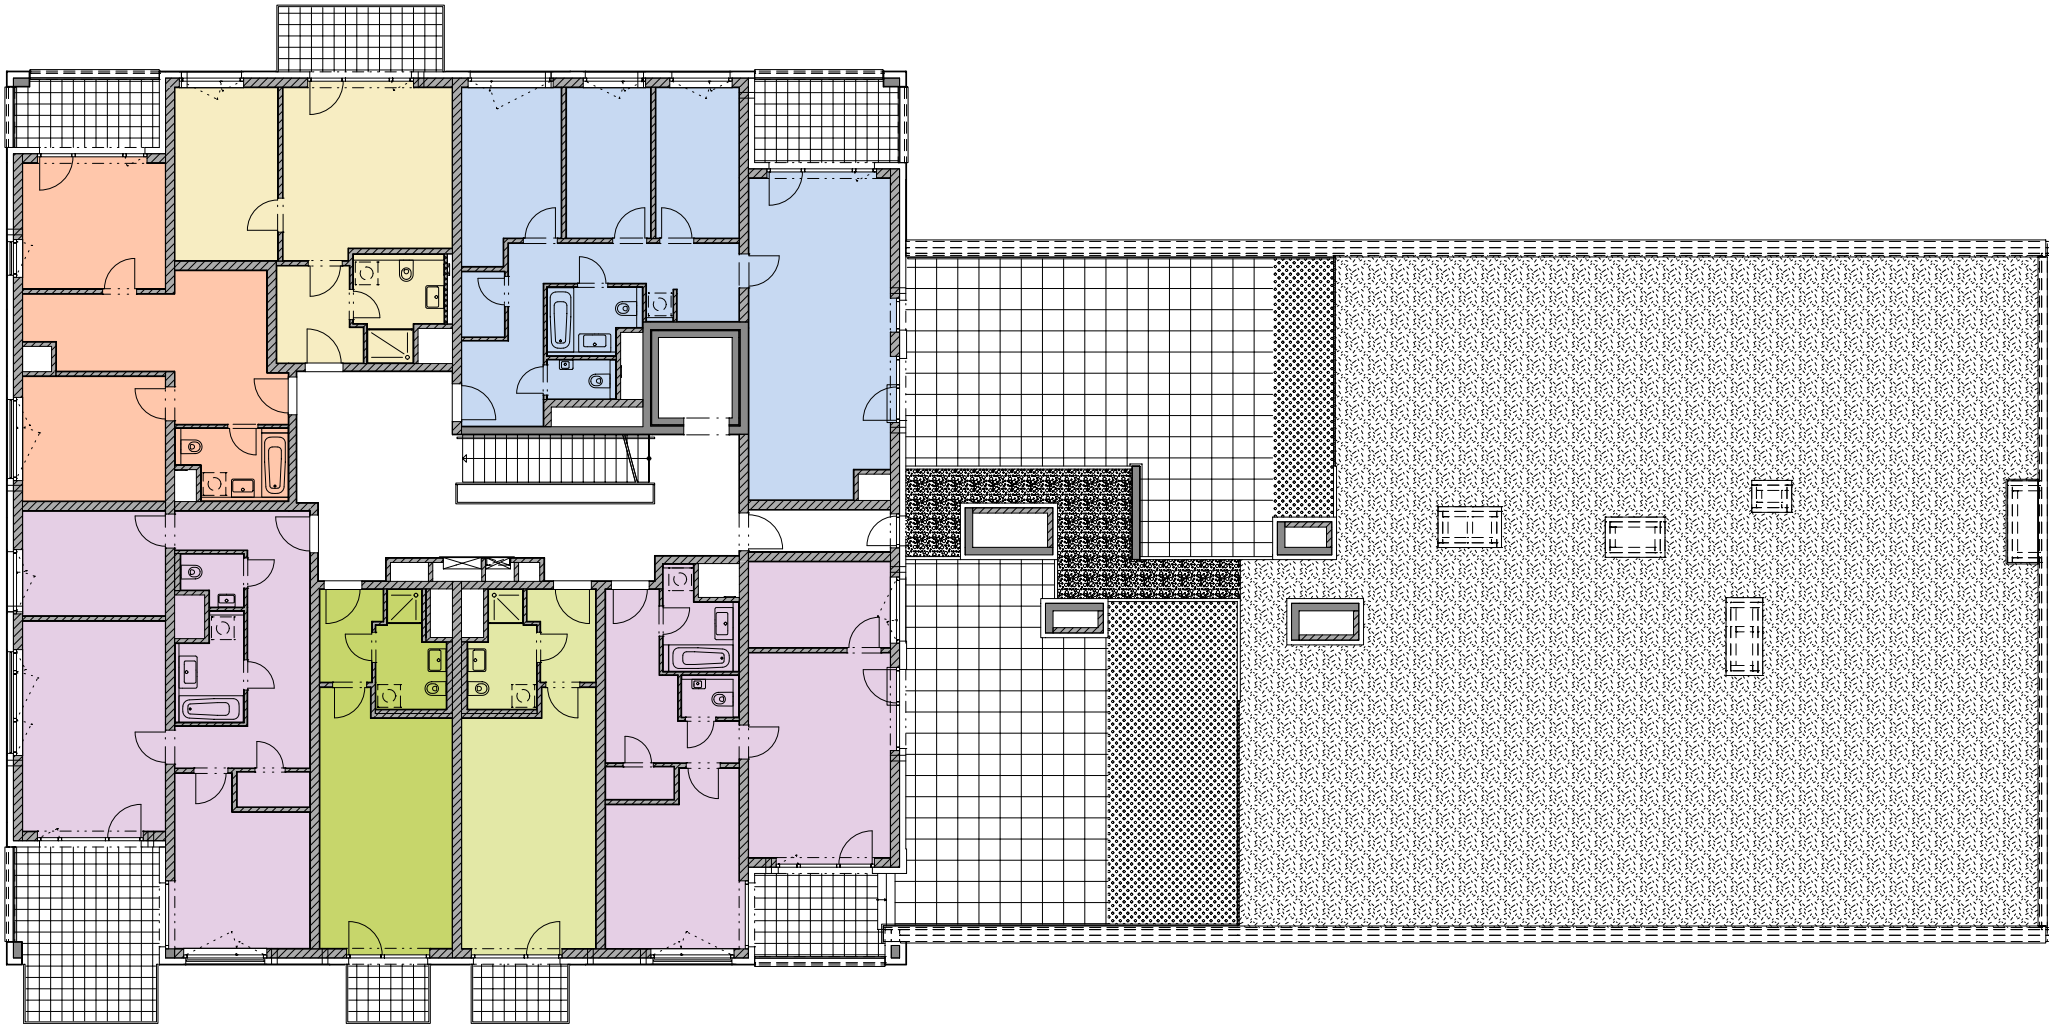

607/C3	606/C3	605/C3	604/C3
3+kk	1+kk	1+kk	3+kk
76.1 m ²	32.1 m ²	32.7 m ²	65.8 m ²



situace - schéma

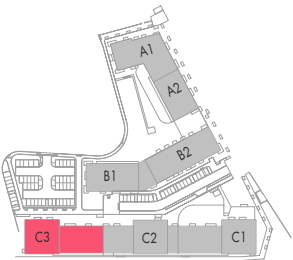

PODLAŽÍ

6.NP

2024 - 03 - 30 INDEX