



701/C3	702/C3	703/C3	704/C3
2+1	2+kk	1+kk	2+1
50.7 m ²	45.1 m ²	30.6 m ²	54.4 m ²

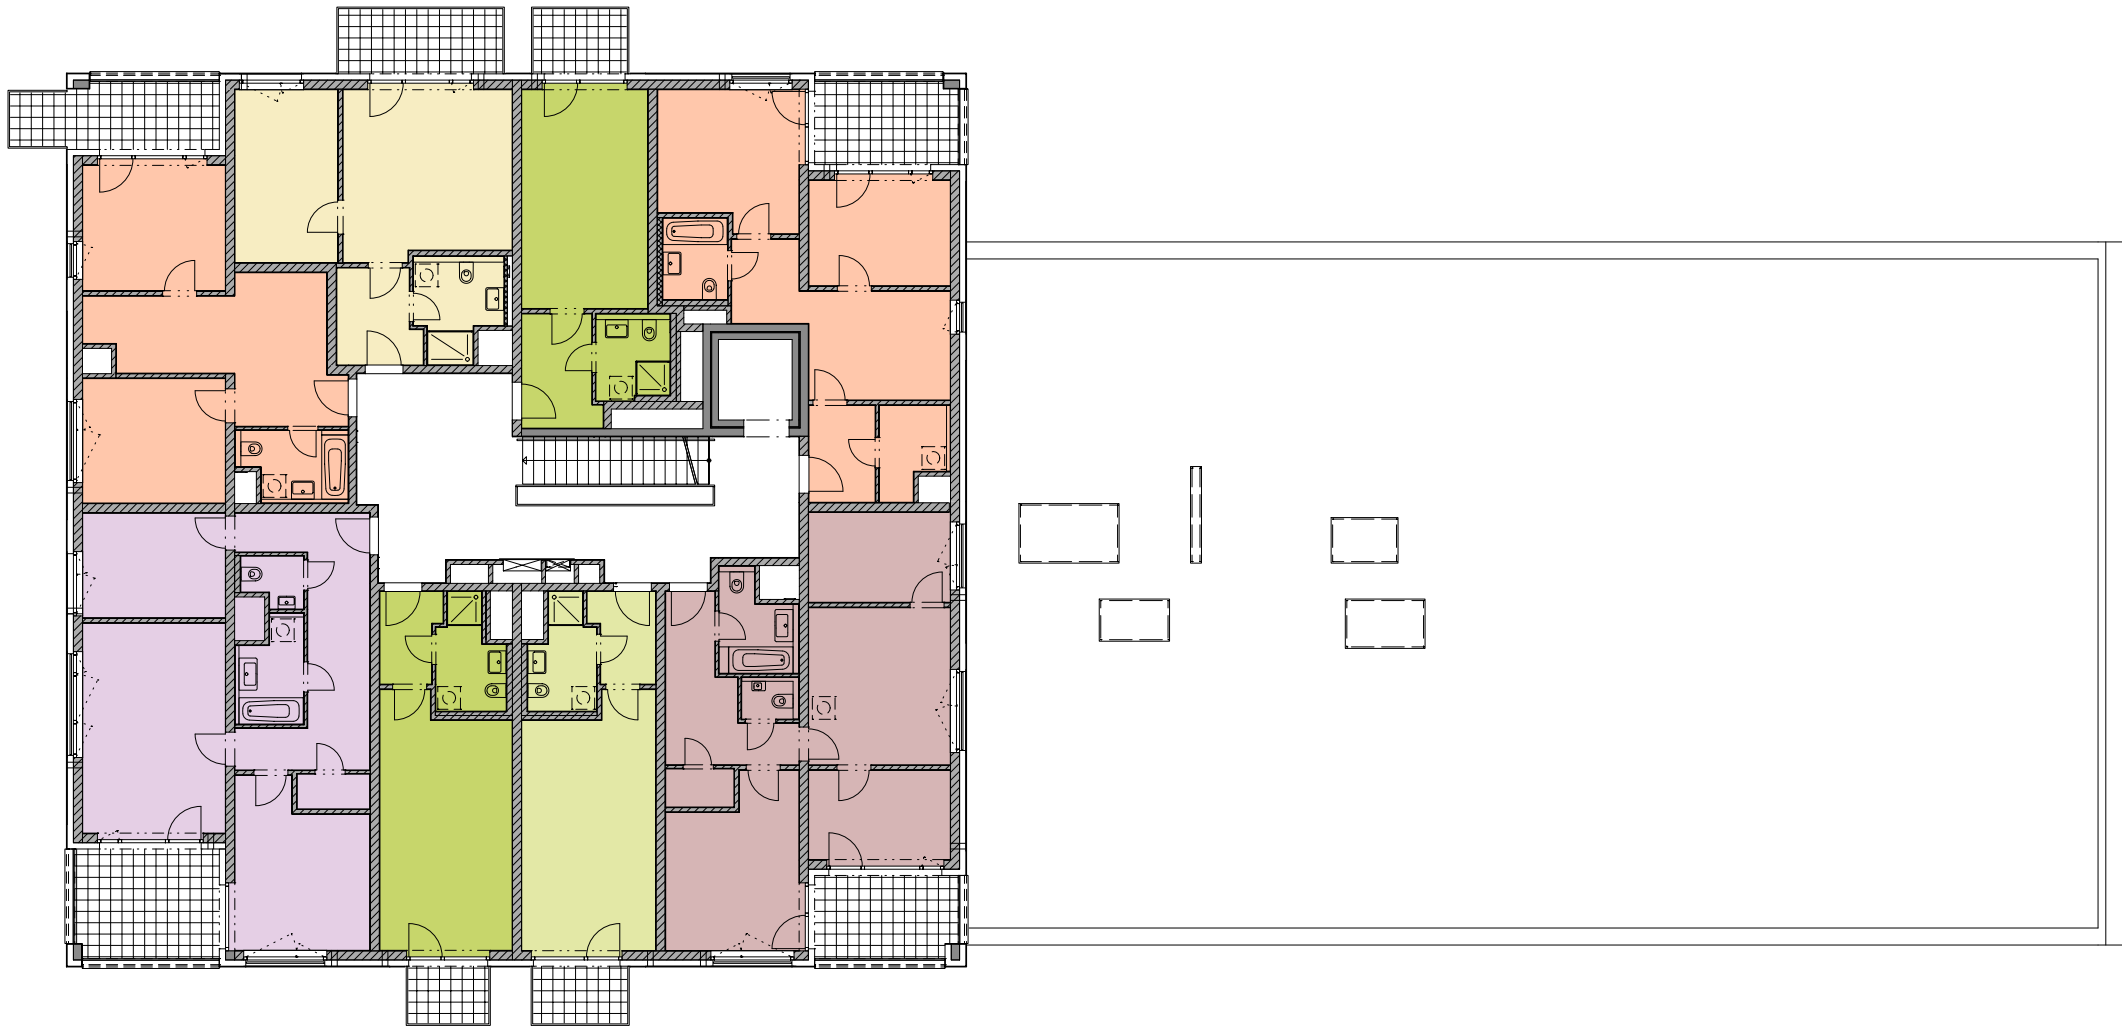

708/C3	707/C3	706/C3	705/C3
3+kk	1+kk	1+kk	3+1
76.1 m ²	32.1 m ²	32.7 m ²	70.7 m ²



situace - schéma

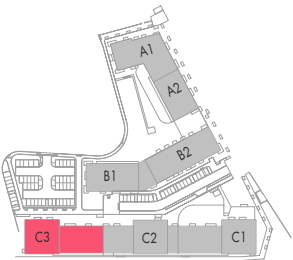

PODLAŽÍ

7.NP

2024 - 03 - 30 INDEX