


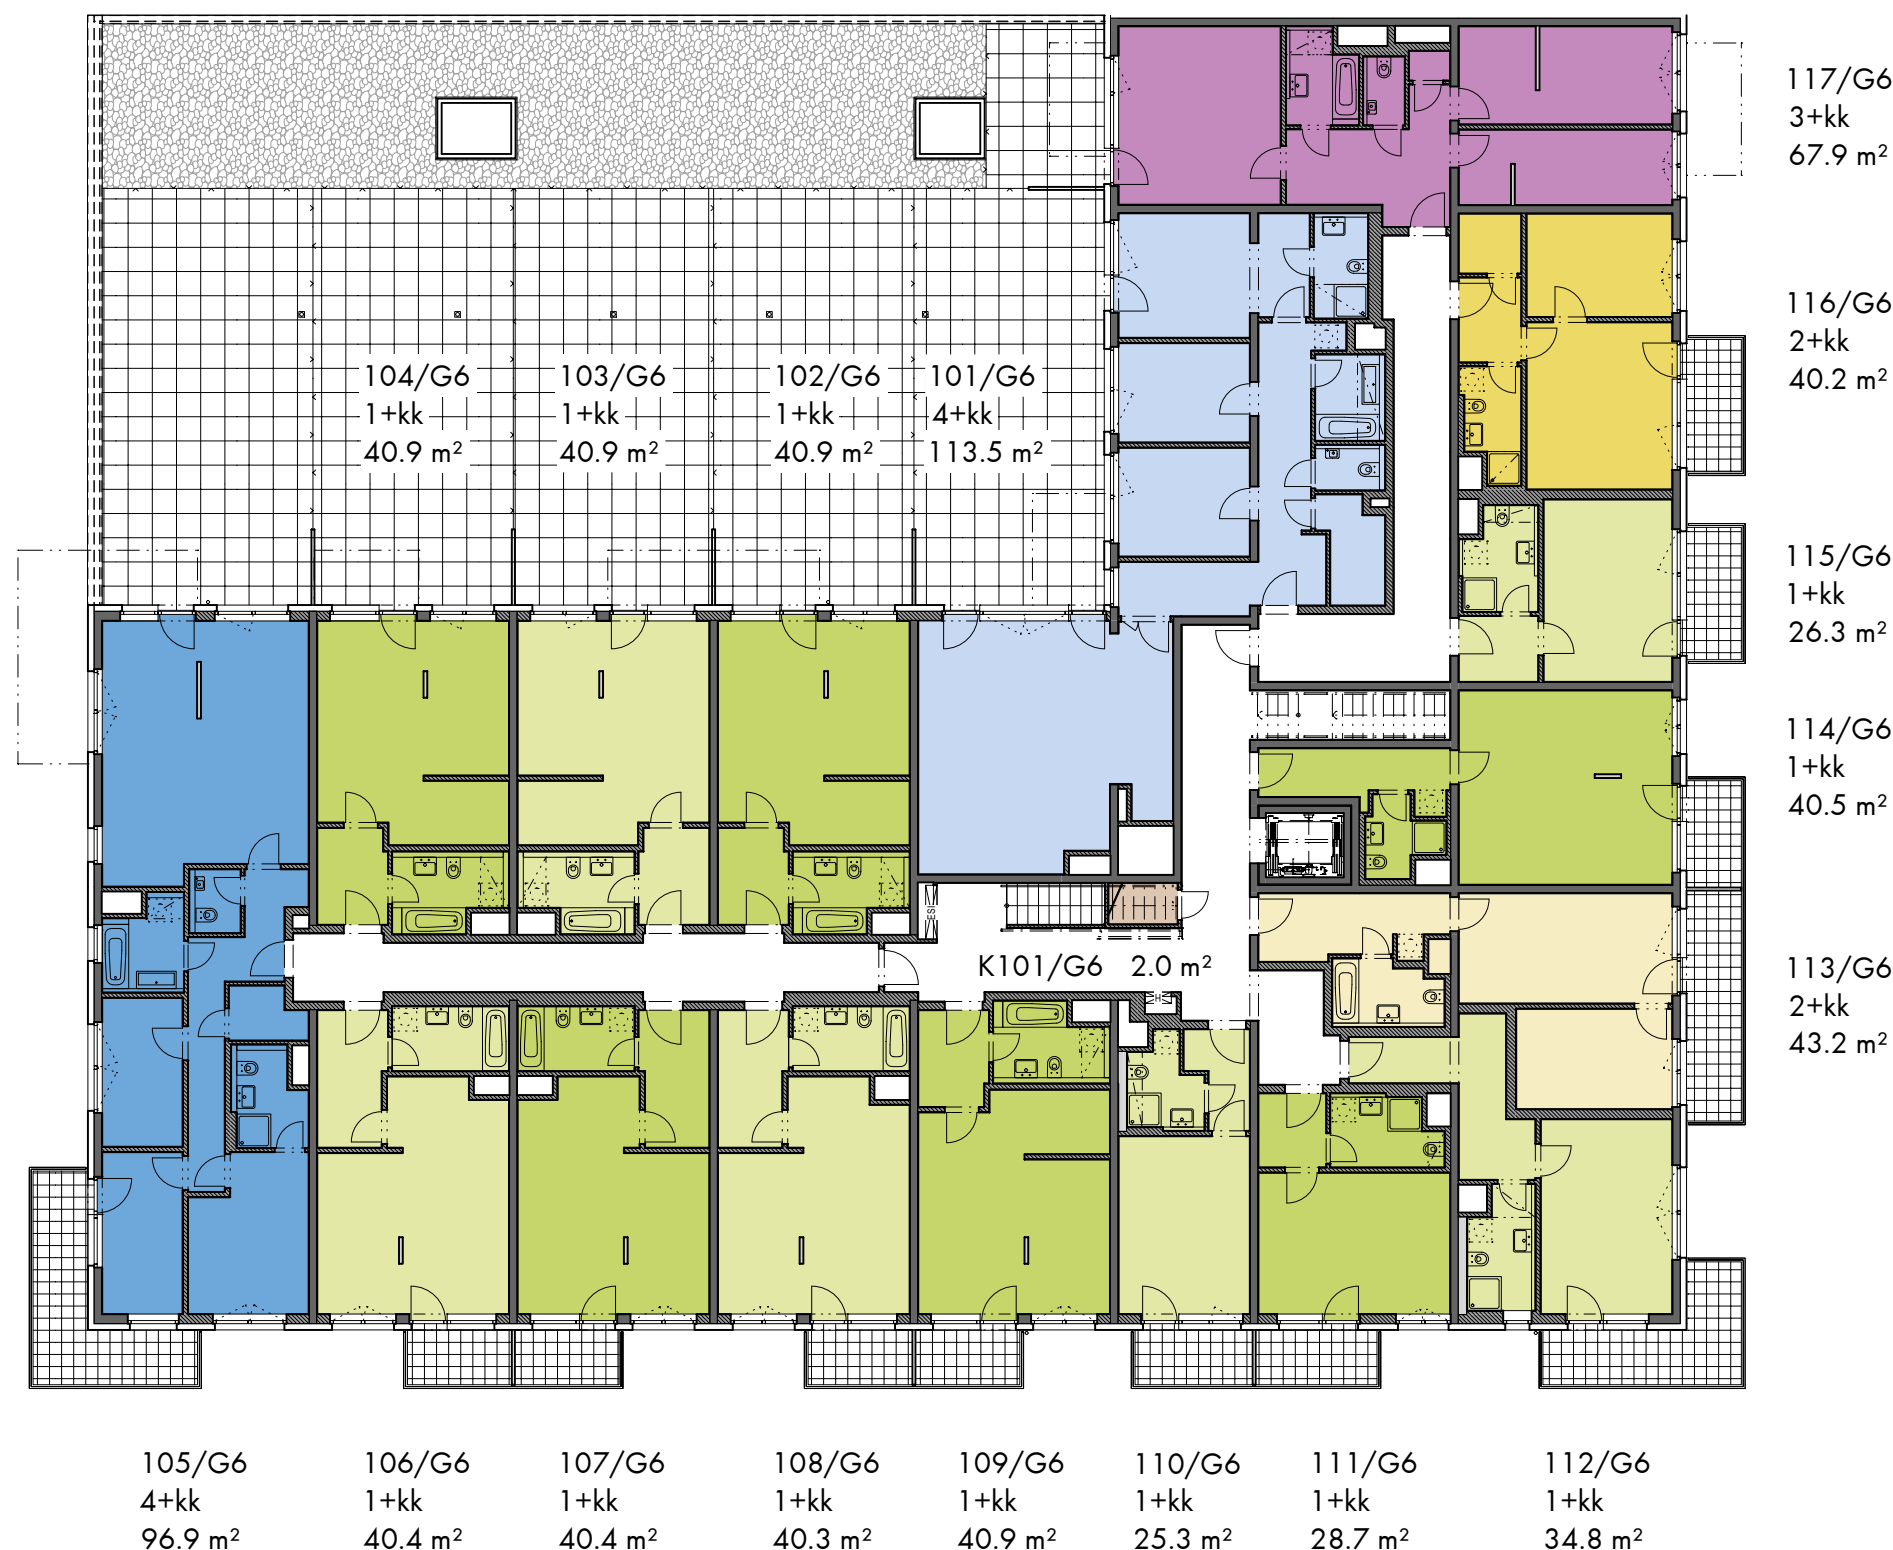

0 10m 1:200

1+kk 2+kk 3+kk 4+kk komory

situace - schéma



PODLAŽÍ

1.NP