


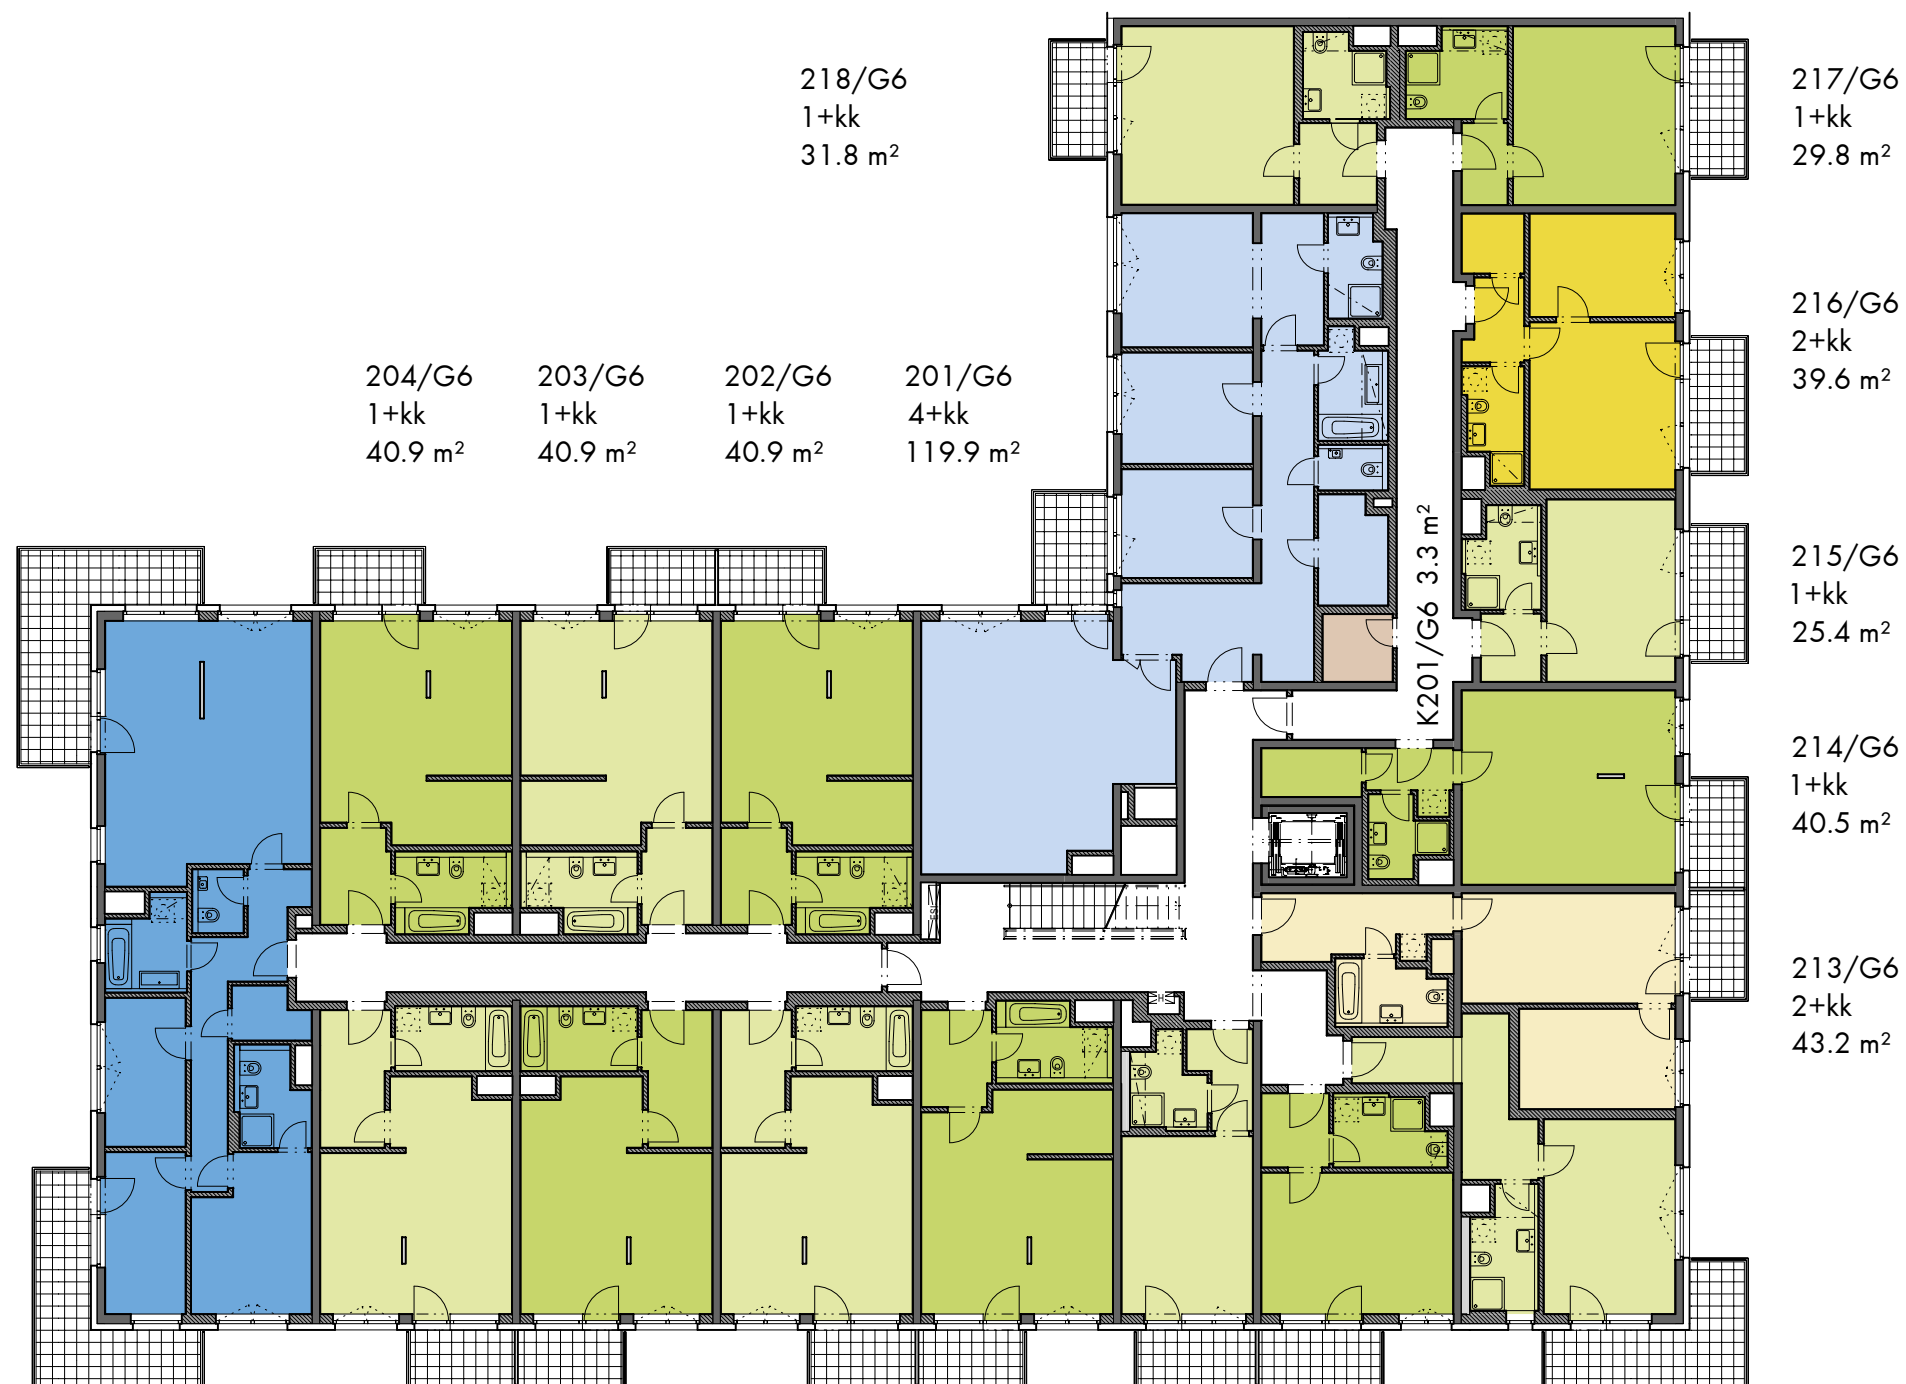

0 10m 1:200



1+kk 2+kk 3+kk 4+kk komory

situace - schéma



PODLAŽÍ

2.NP

2024 - 04 - 08 INDEX 1