
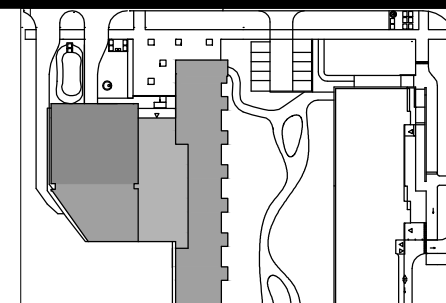


0 5m 1:200

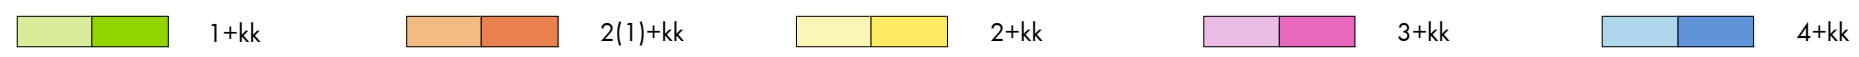

situace - schéma

podlaží

**4.NP**

2016-10-03 INDEX A