



618/D2	619/D2	620/D2	621/D2	605/D2	606/D2	607/D2	608/D2	609/D2	610/D2
4+kk	2+kk	2+kk	2+kk	3+kk	2+kk	2+kk	2+kk	2+kk	4+kk
111.4 m ²	53.4 m ²	52.7 m ²	46.5 m ²	82.2 m ²	45.8 m ²	45.8 m ²	52.7 m ²	53.4 m ²	111.7 m ²

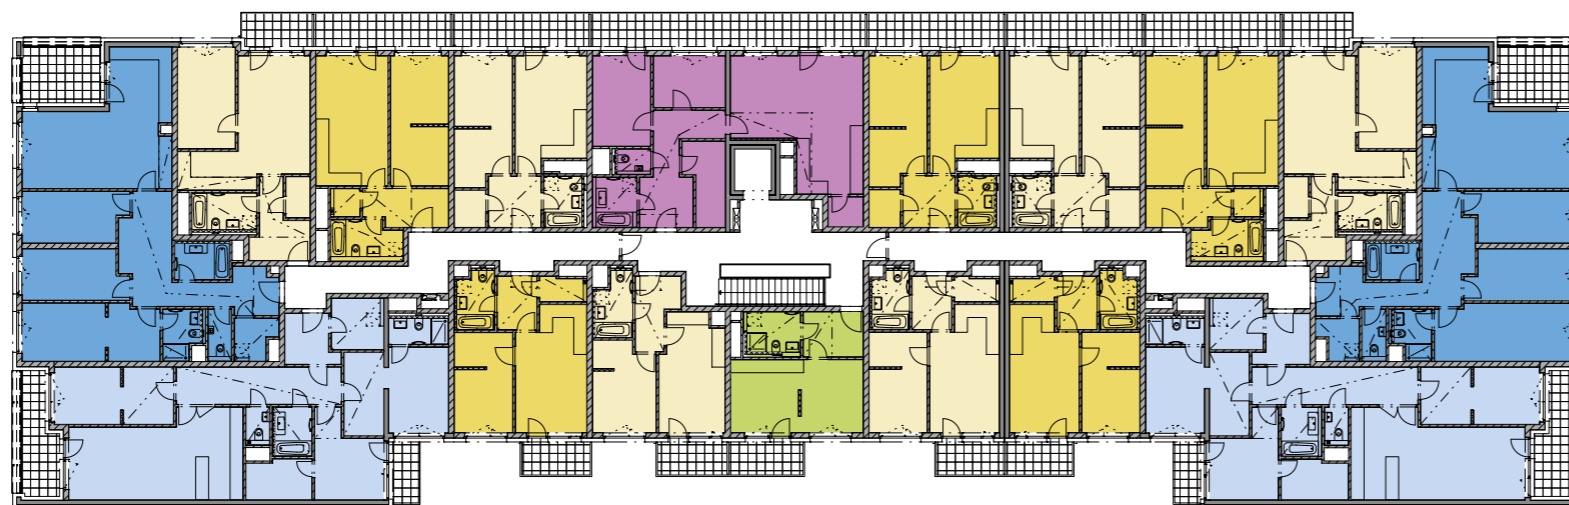

617/D2	616/D2	615/D2	614/D2	613/D2	612/D2
4+kk	2+kk	2+kk	1+kk	2+kk	2+kk
119.2 m ²	44.3 m ²	40.1 m ²	32.9 m ²	43.5 m ²	43.5 m ²

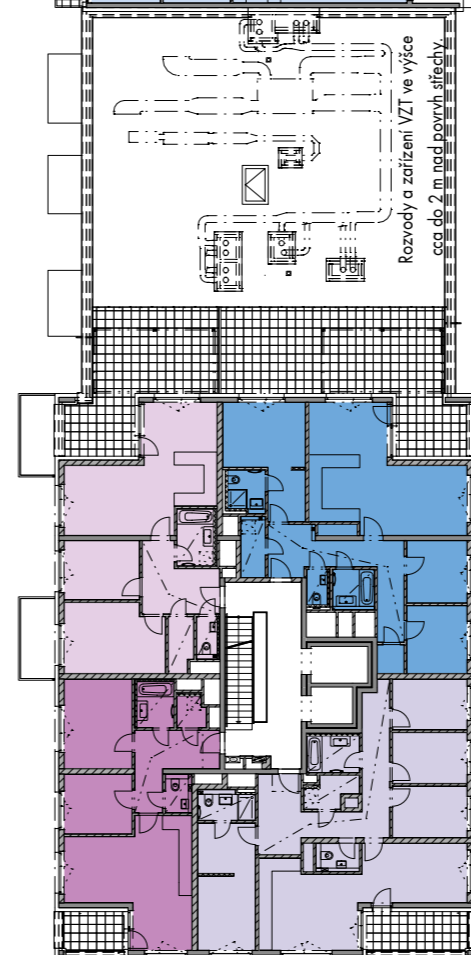

611/D2
4+kk
119.5 m²

604/D1
4+kk
100.7 m²


601/D1
5+kk
113.1 m²

603/D1
3+kk
76.9 m²

602/D1
3+kk
69.6 m²



situace - schéma

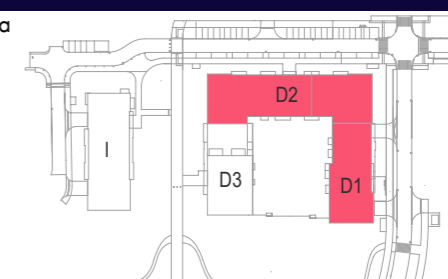

PODLAŽÍ

6.NP

INDEX