
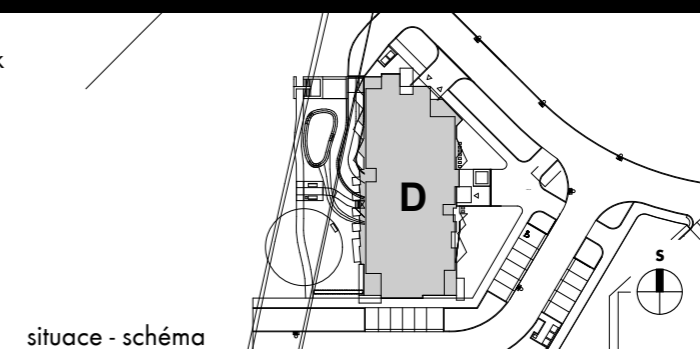


0 10m 1:200

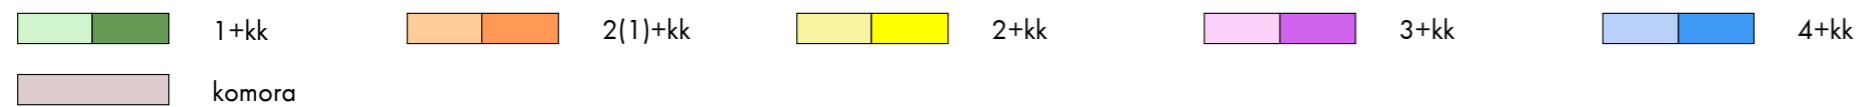

podlaží

1.NP

2016-08-31 INDEX B