



305/D	306/D	307/D	308/D	309/D	310/D	311/D	312/D	313/D	314/D
2(1)+kk	1+kk	1+kk	1+kk	1+kk	1+kk	1+kk	2(1)+kk	2(1)+kk	2(1)+kk
56,6 m <sup>2</sup>	26,0 m <sup>2</sup>	26,0 m <sup>2</sup>	26,0 m <sup>2</sup>	26,0 m <sup>2</sup>	26,0 m <sup>2</sup>	26,0 m <sup>2</sup>	51,8 m <sup>2</sup>	51,7 m <sup>2</sup>	48,3 m <sup>2</sup>

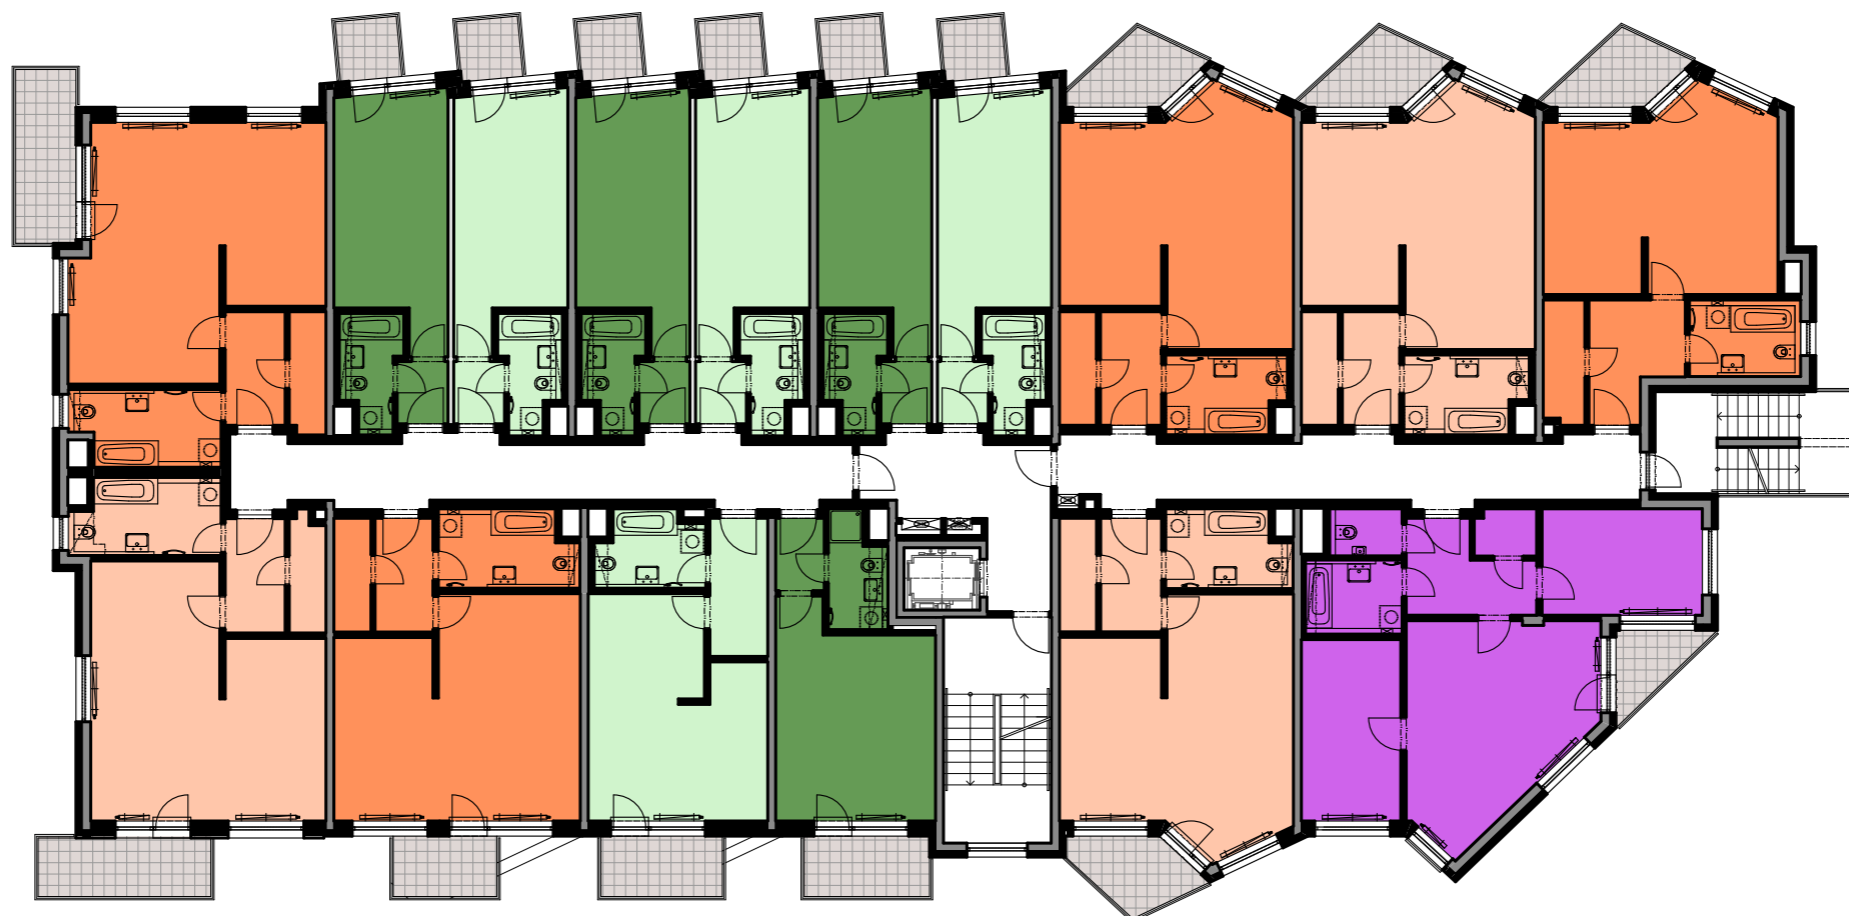


304/D	303/D	302/D	301/D	316/D	315/D
2(1)+kk	2(1)+kk	1+kk	1+kk	2(1)+kk	3+kk
54,2 m <sup>2</sup>	52,6 m <sup>2</sup>	37,7 m <sup>2</sup>	29,7 m <sup>2</sup>	51,9 m <sup>2</sup>	68,8 m <sup>2</sup>

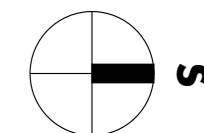

0 10m 1:200

	1+kk		2(1)+kk		2+kk		3+kk		4+kk
	komora								

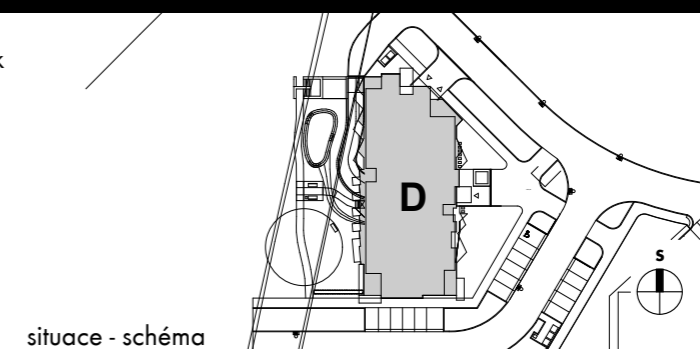

podlaží

**3.NP**

2016-08-31 INDEX B